




# MORA COUNTY VETERANS MEMORIAL

## 60% CONSTRUCTION DOCUMENTS

### FEBRUARY 8, 2022

COUNTY OF MORA  
VETERANS MEMORIAL COMMITTEE AND MORA COUNTY MANAGER OFFICE  
MORA, NM

#### VICINITY MAP

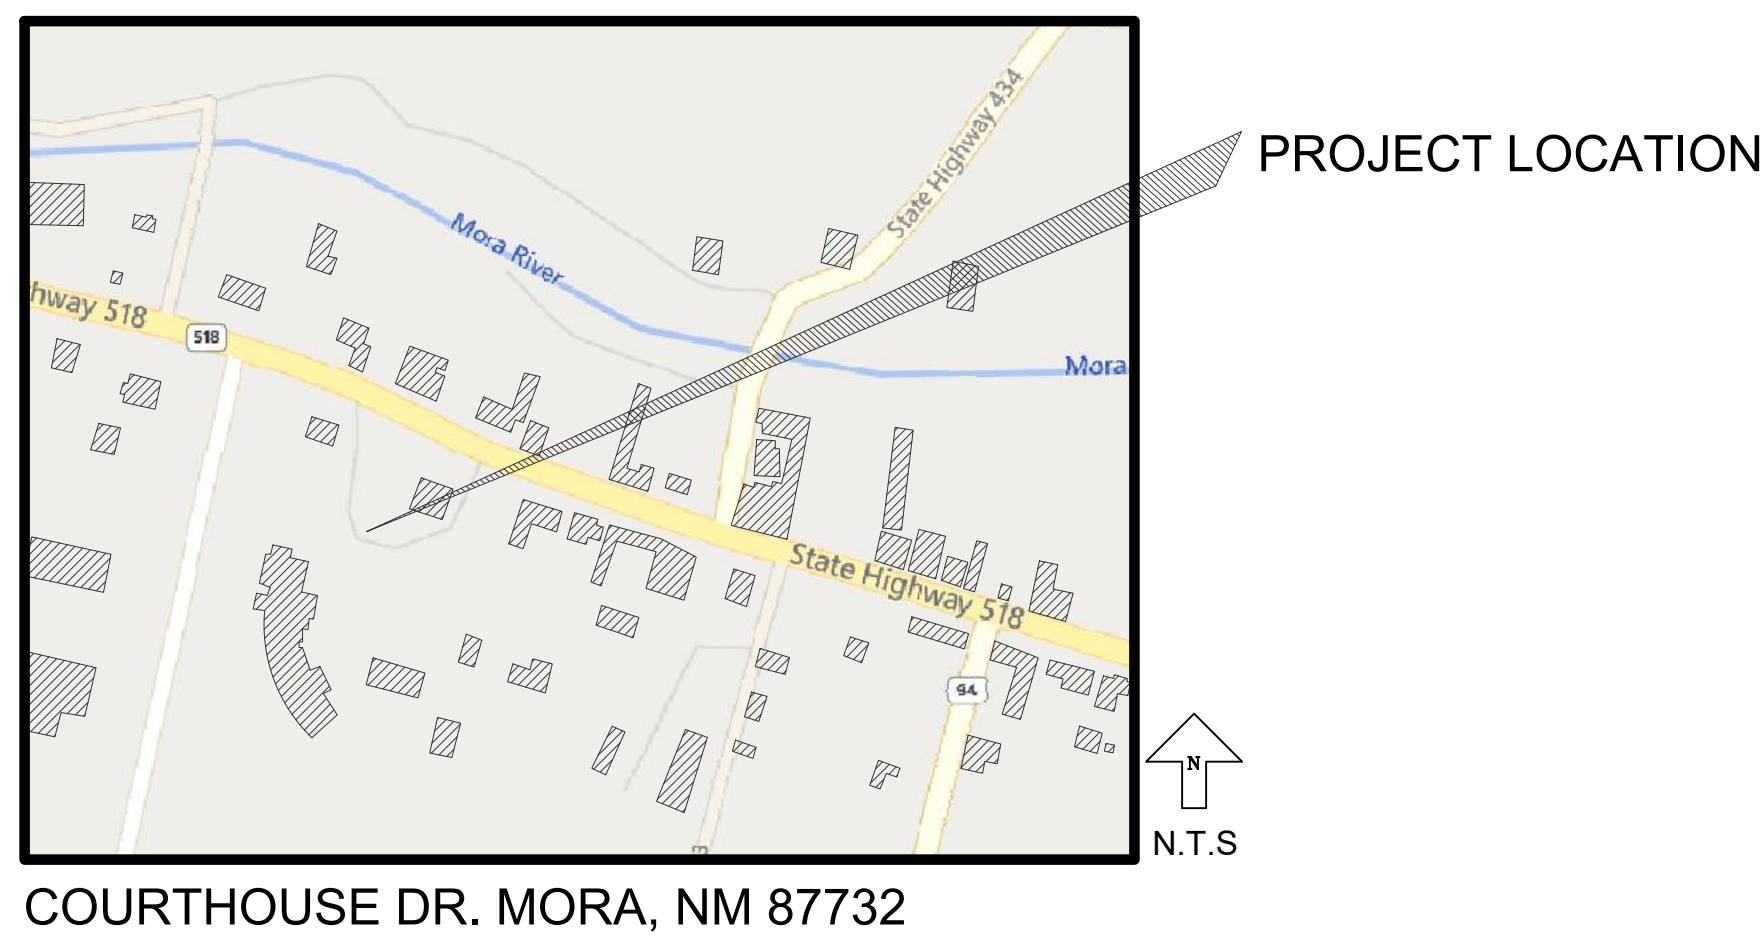


#### INDEX OF DRAWINGS

G001	COVER
LD101	DEMOLITION PLAN
LG101	GRADING PLAN
LS101	CONSTRUCTION PLAN
LS201	CONSTRUCTION SECTIONS
LS301	CONSTRUCTION ELEVATIONS
LS302	CONSTRUCTION ELEVATIONS
LS501	CONSTRUCTION DETAILS
LS601	CONSTRUCTION SCHEDULES
LS602	CONSTRUCTION SCHEDULES
LS603	CONSTRUCTION SCHEDULES
LS604	CONSTRUCTION SCHEDULES
LK101	DIMENSION PLAN
LK301	DIMENSION ELEVATIONS
E-001	ELECTRICAL LEGEND, ABBREVIATIONS, AND GENERAL NOTES
ES101	ELECTRICAL SITE PLAN
E601	ELECTRICAL DETAILS AND SCHEDULES
E501	ELECTRICAL DETAILS
LE701	ELECTRICAL EXHIBITS
LE702	ELECTRICAL EXHIBITS
S101	STRUCTURAL PLAN
S501	STRUCTURAL DETAILS
E501	ELECTRICAL DETAILS
S001	GENERAL STRUCTURAL NOTES
S101	STRUCTURAL PLAN, SECTIONS AND DETAILS




groundworkstudio  
MAIL: 6501 Americas Pkwy NE., Ste. 300 PHO: 505.212.9126  
Albuquerque, NM 87110 WEB: groundworkstudio.com

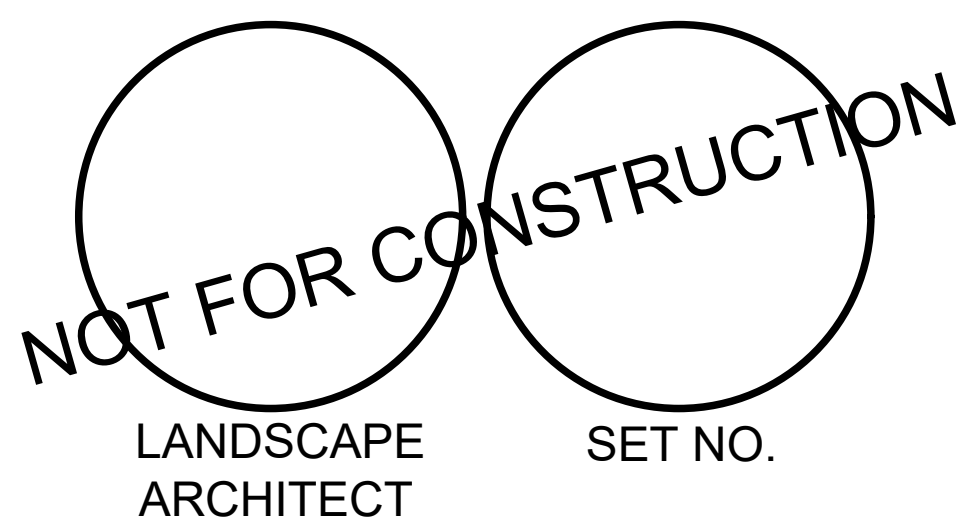



**A1** DEMOLITION PLAN  
1"=10'-0"

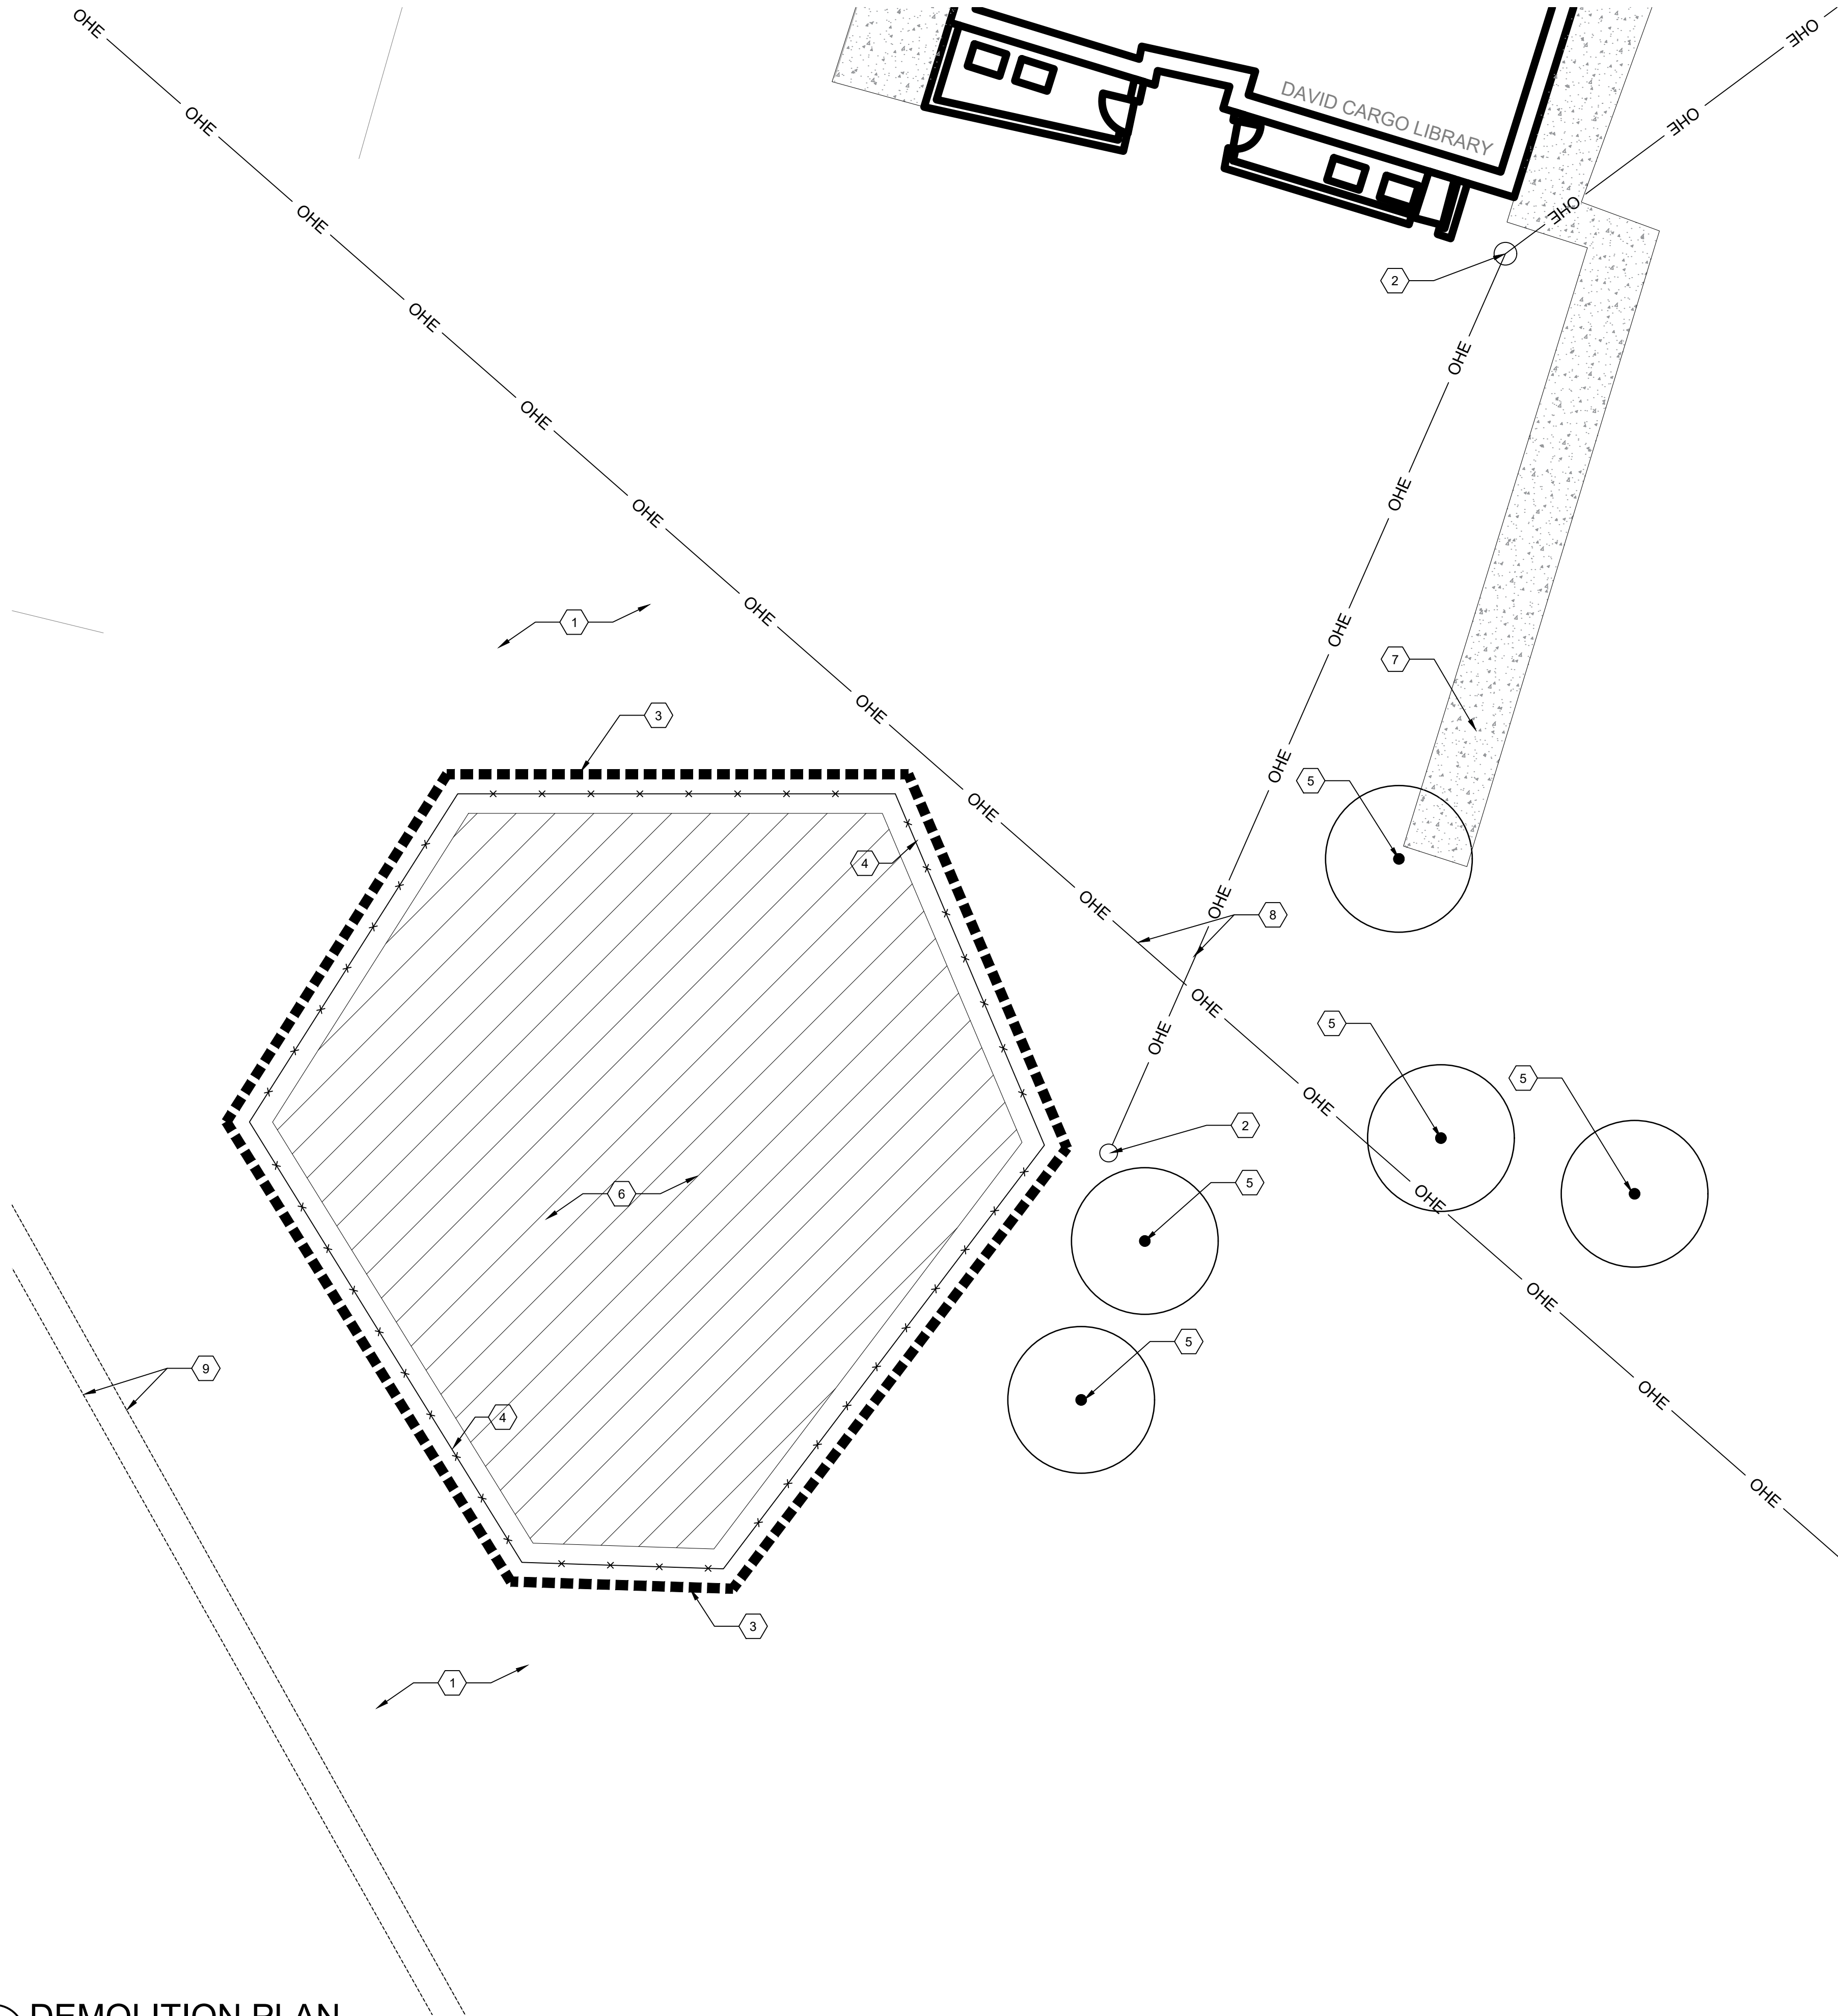




**DEMOLITION KEYED NOTES**

- EXISTING SURFACE TO REMAIN.
- EXISTING POWER POLE TO REMAIN.
- APPROXIMATE LIMITS OF DEMOLITION.
- TEMPORARY SITE PROTECTION FENCING.
- EXISTING TREE TO REMAIN. SEE DEMOLITION GENERAL NOTE D AND DETAIL A1/LS-501.
- EXCAVATE AND REMOVE EXISTING GRAVEL AND SUBGRADE MATERIAL SUFFICIENT FOR CONSTRUCTION. CONTRACTOR SHALL REMOVE AND DISPOSE PROPERLY OF ANY DEBRIS.
- EXISTING CONCRETE WALK TO REMAIN.
- EXISTING OVERHEAD UTILITY TO REMAIN.
- EXISTING UNDERGROUND UTILITIES TO REMAIN.

**DEMOLITION GENERAL NOTES**

- ALL AREAS ADJACENT TO THE SITE SHALL BE MAINTAINED IN A CLEAN CONDITION - MUD, DUST, DEBRIS, AND GRAFFITI FREE AT ALL TIME.
- CONTRACTOR SHALL FILL AND COMPACT ALL VOIDS CREATED BY DEMOLITION WORK WITH CLEAN BACKFILL MATERIAL. BACKFILL SHALL BE COMPACTED TO 85% MODIFIED PROCTOR IN LANDSCAPE AREAS AND 95% IN PAVED AREAS.
- THE CONTRACTOR SHALL BE RESPONSIBLE FOR LOCATION VERIFICATION, SUPPORT, AND PROTECTION OF ALL ABOVEGROUND AND UNDERGROUND UTILITIES TO REMAIN IN PLACE INCLUDING ANY UTILITIES NOT INDICATED ON CONTRACT DRAWINGS. THE CONTRACTOR SHALL COORDINATE WITH THE PROPER LOCAL AUTHORITIES OR RESPECTIVE UTILITY COMPANIES TO LOCATE UNDERGROUND UTILITIES PRIOR TO COMMENCING THE DEMOLITION WORK. ANY DAMAGE TO EXISTING UTILITIES, INCLUDING THOSE NOT INDICATED ON THE CONTRACT DRAWINGS, RESULTING FROM CONSTRUCTION OPERATIONS SHALL BE REPAIRED AND/OR REPLACED AT NO ADDITIONAL COST TO THE OWNER.
- CONTRACTOR SHALL PRESERVE AND PROTECT EXISTING TREES DESIGNATED AS TO REMAIN FROM DAMAGE BY CONSTRUCTION OPERATIONS. ANY TREE DAMAGED BY CONSTRUCTION OPERATIONS SHALL BE REPLACED WITH A TREE OF THE SAME SPECIES AND SIZE. IF SIZE OF EXISTING TREE IS NOT AVAILABLE CONTRACTOR SHALL REPLACE WITH A 2" CAL. TREE (DECIDUOUS) OF 6' HT. TREE (EVERGREEN) AND SHALL PROVIDE A CREDIT TO THE OWNER FOR THE MONETARY DIFFERENCE IN VALUE. ANY SHRUB DAMAGED BY CONSTRUCTION OPERATIONS SHALL BE REPLACED BY A SHRUB OF THE SAME SPECIES AND SIZE. IF SIZE OF EXISTING SHRUB IS NOT AVAILABLE CONTRACTOR SHALL REPLACE WITH A 5-GAL SHRUB AND SHALL PROVIDE A CREDIT TO THE OWNER FOR THE MONETARY DIFFERENCE IN VALUE. SEE DETAIL A1/LS-501.

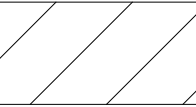**DEMOLITION HATCH LEGEND**

-  EXISTING GRAVEL PAVEMENT TO BE REMOVED. SEE KEYED NOTE 6.
-  TEMPORARY SITE FENCING.
-  APPROXIMATE LIMITS OF DEMOLITION.

**MORA COUNTY VETERANS  
MEMORIAL**  
COURTHOUSE WAY  
MORA, NM 87332  
**60% CONSTRUCTION  
DOCUMENTS**


FEBRUARY 2022

MARK	DATE	DESCRIPTION
ISSUE: 60% - FOR REVIEW		
DATE: 02/08/2022		
PROJECT NO:		
CAD DWG FILE:		
DRAWN BY: TW		
CHECKED BY: AB		

SHEET TITLE  
DEMOLITION PLAN

LD-101



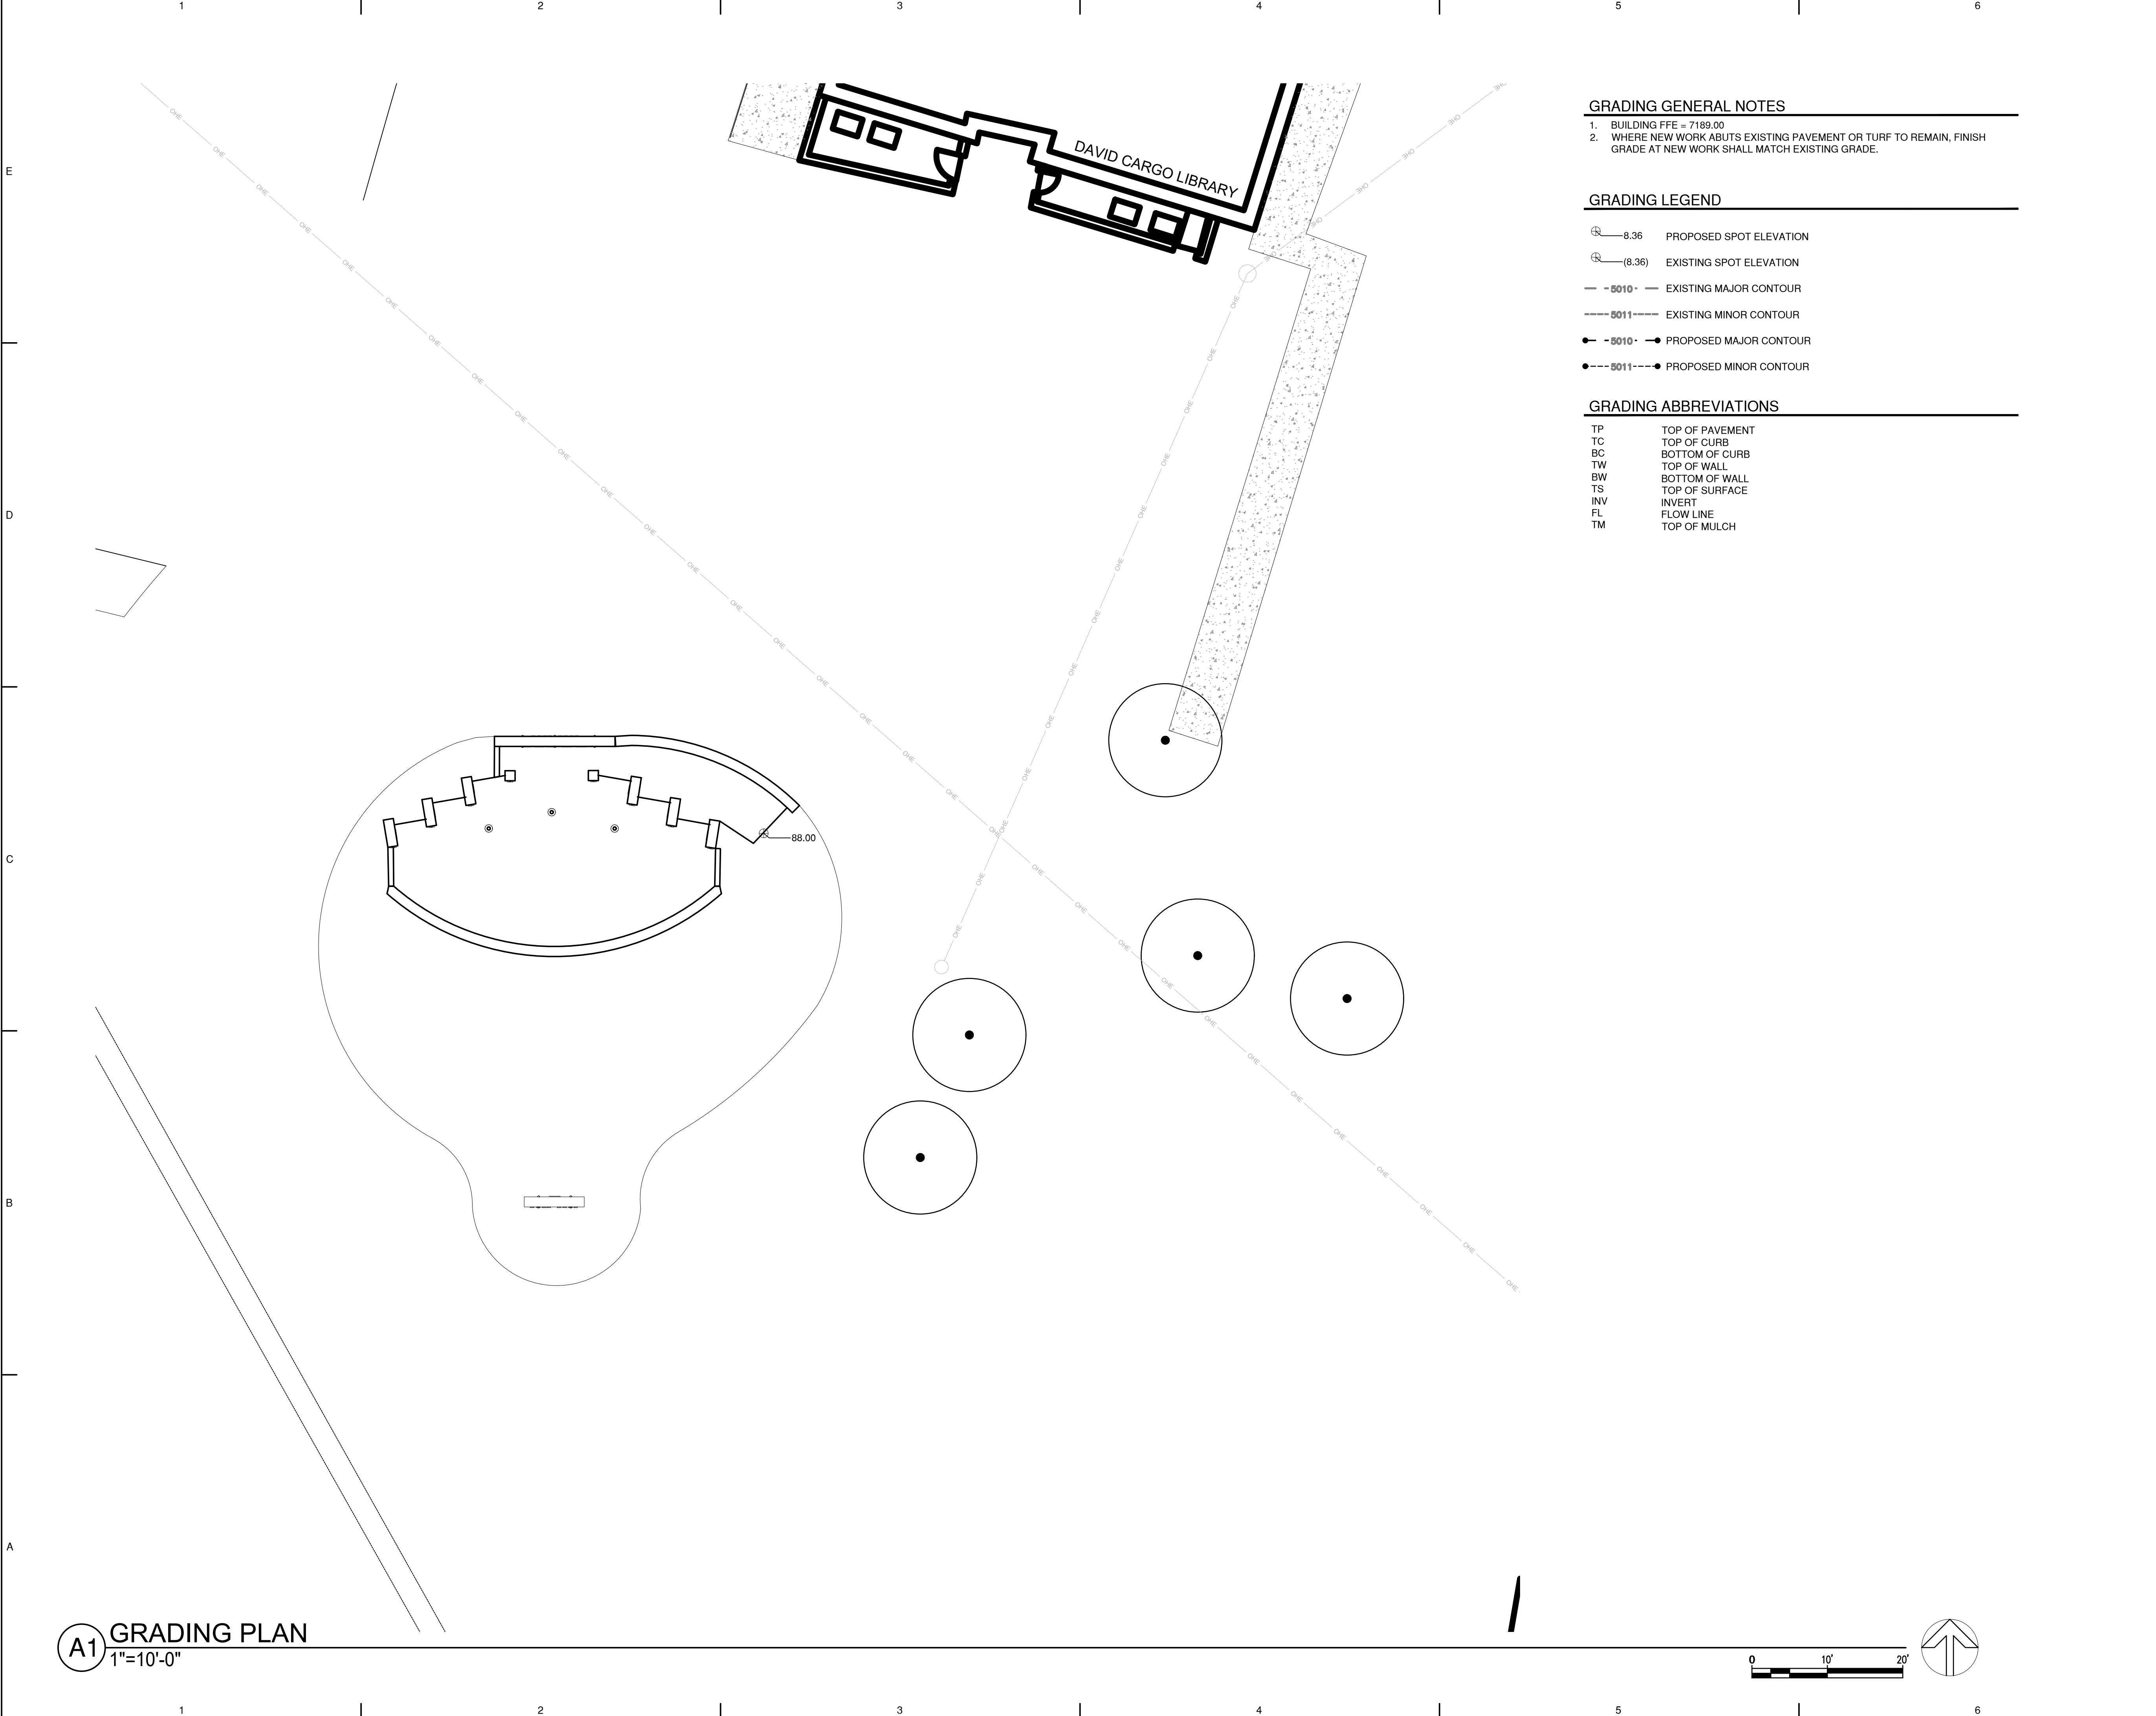

GRADING GENERAL NOTES


- BUILDING FFE = 7189.00
- WHERE NEW WORK ABUTS EXISTING PAVEMENT OR TURF TO REMAIN, FINISH GRADE AT NEW WORK SHALL MATCH EXISTING GRADE.

GRADING LEGEND

- PROPOSED SPOT ELEVATION
- EXISTING SPOT ELEVATION
- EXISTING MAJOR CONTOUR
- EXISTING MINOR CONTOUR
- PROPOSED MAJOR CONTOUR
- PROPOSED MINOR CONTOUR

GRADING ABBREVIATIONS

- TP TOP OF PAVEMENT
- TC TOP OF CURB
- BC BOTTOM OF CURB
- TW TOP OF WALL
- BW BOTTOM OF WALL
- TS TOP OF SURFACE
- INV INVERT
- FL FLOW LINE
- TM TOP OF MULCH

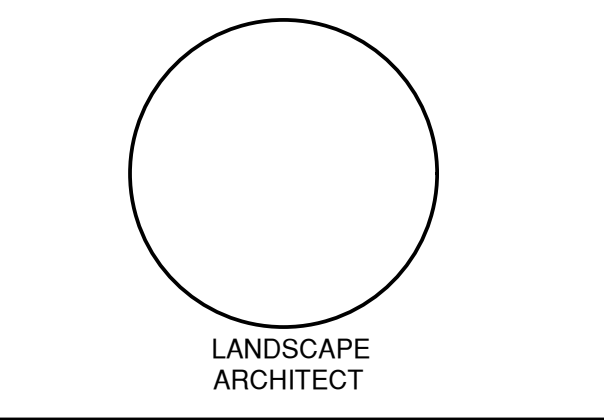


**MORA COUNTY VETERANS MEMORIAL**  
COURTHOUSE WAY  
MORA, NM 87332  
**60% CONSTRUCTION DOCUMENTS**  
FEBRUARY 2022

MARK	DATE	DESCRIPTION
ISSUE: 60% - FOR REVIEW		
DATE: 02/08/2022		
PROJECT NO:		
CAD DWG FILE:		
DRAWN BY: TW		
CHECKED BY: AB		

SHEET TITLE  
GRADING PLAN





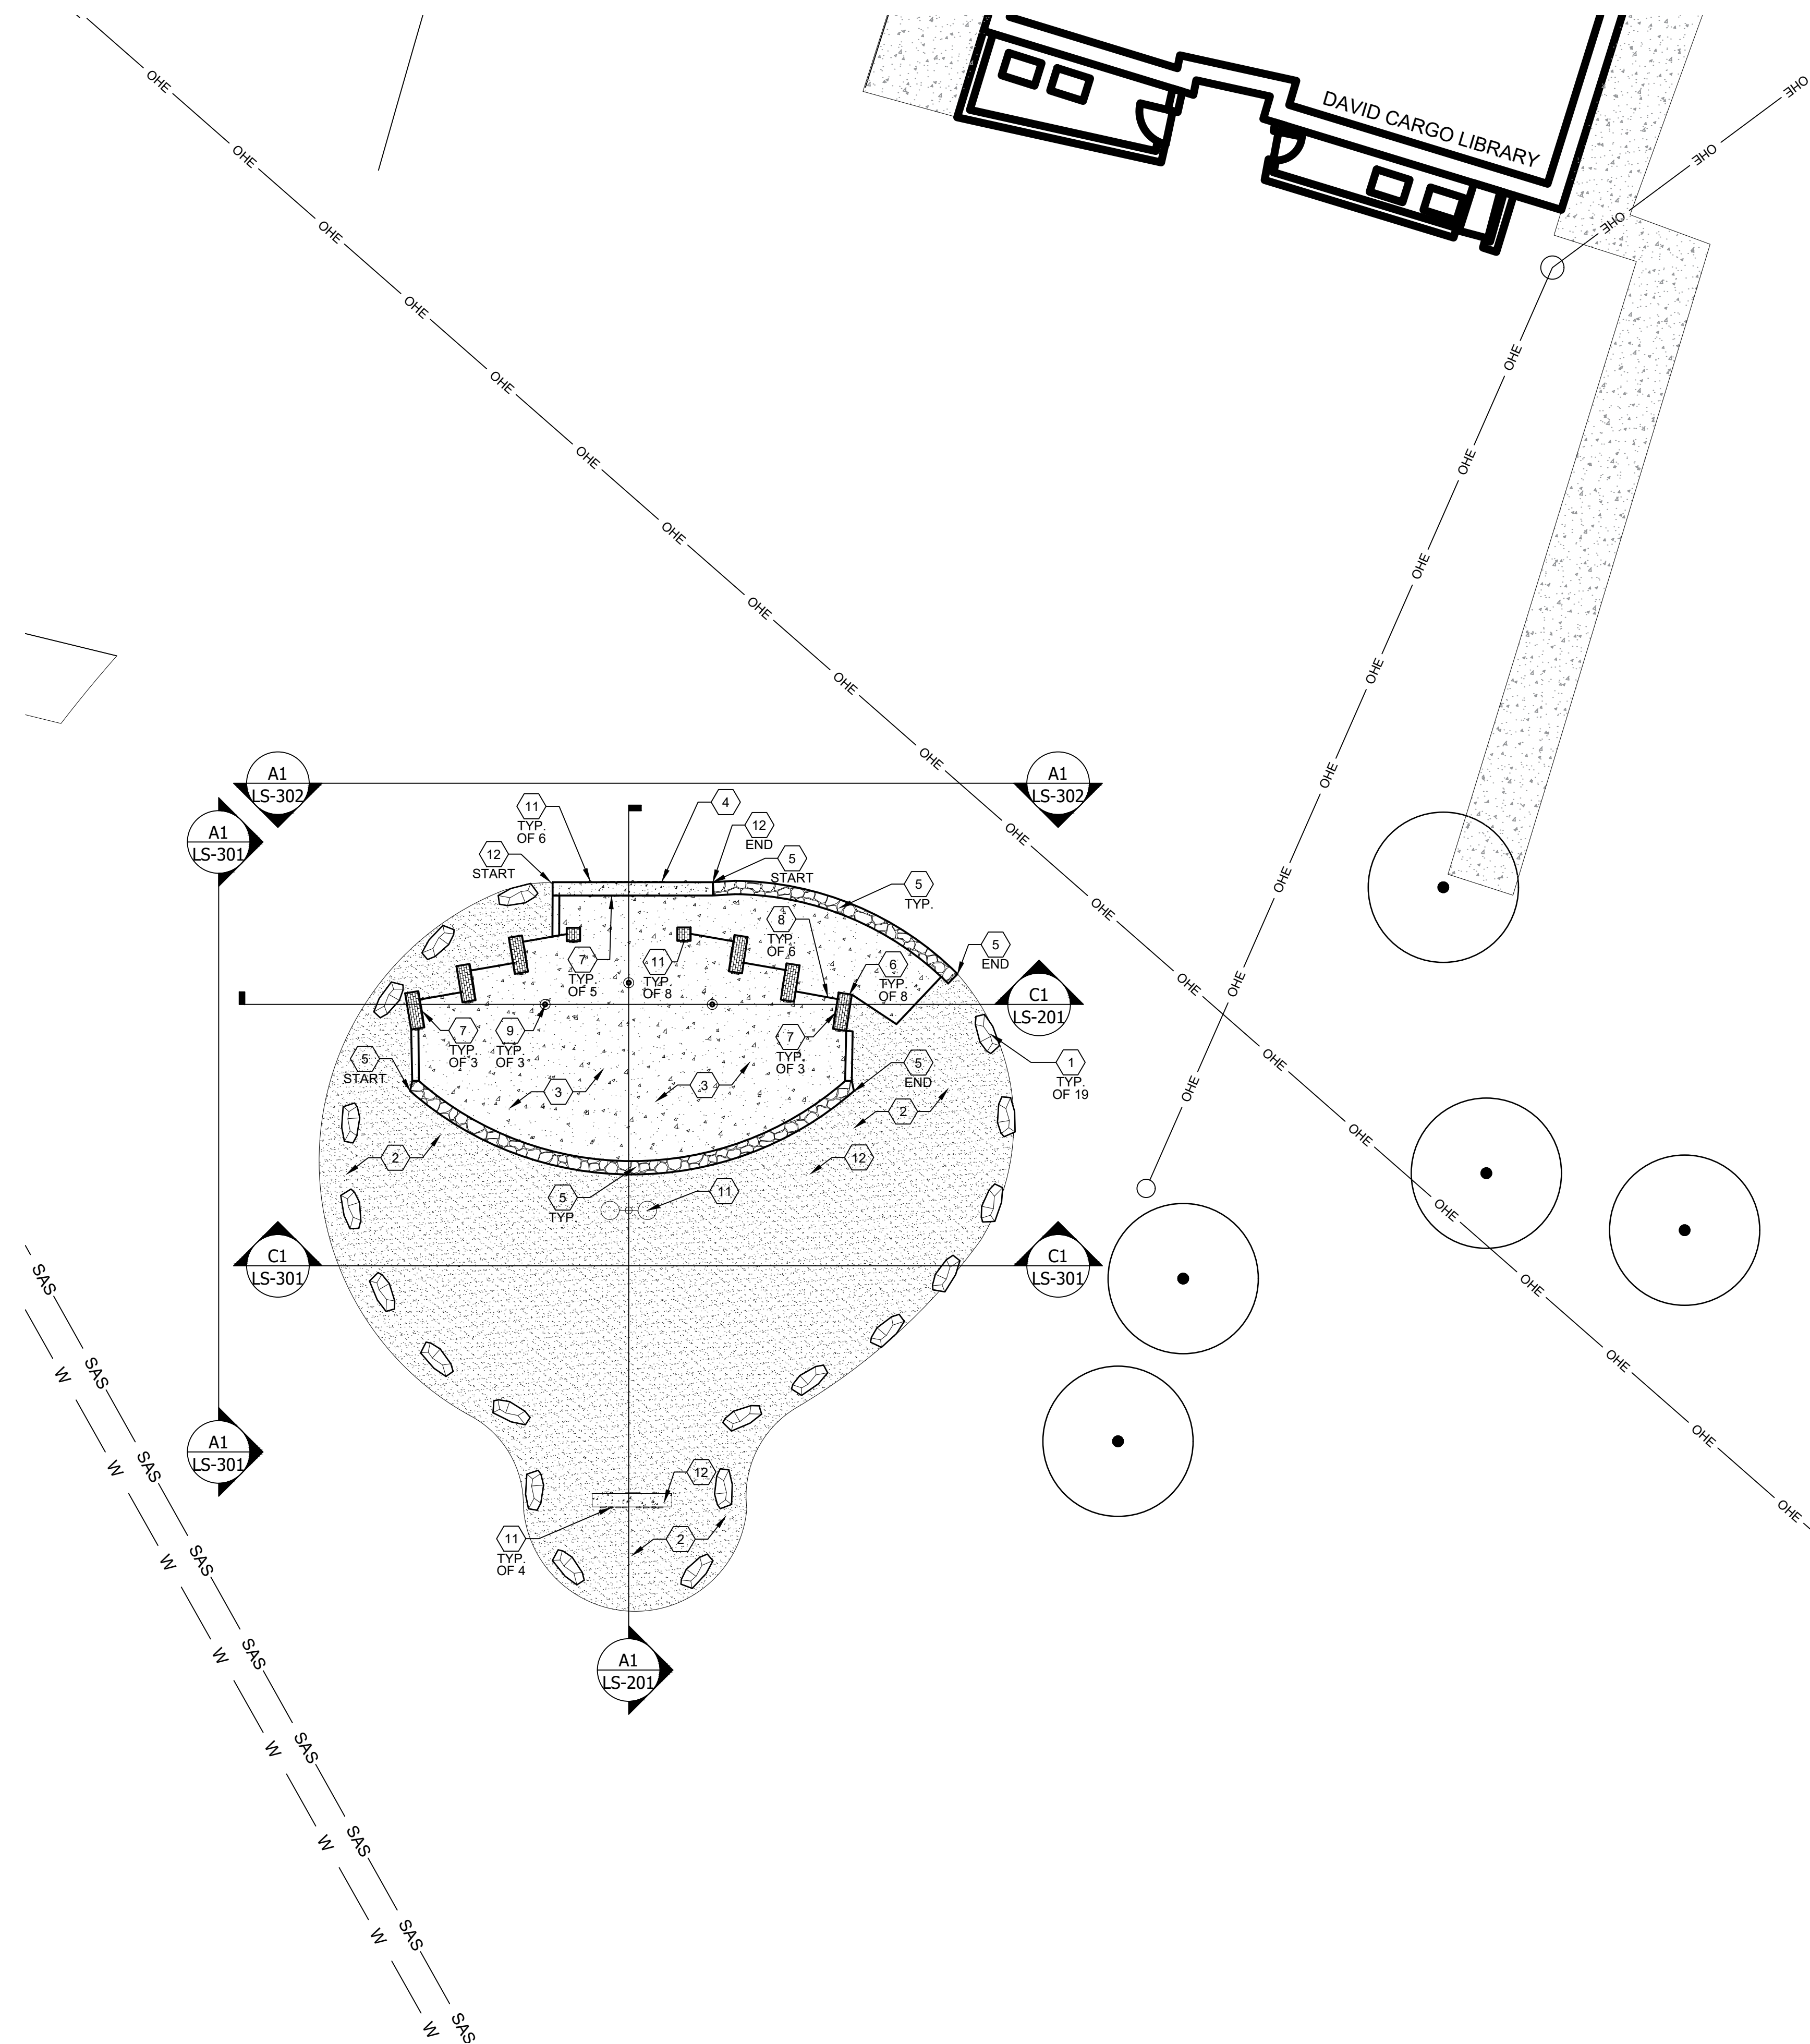

## CONSTRUCTION KEYED NOTES

1. FURNISH AND INSTALL ACCESS BARRIER BOLDER PER DETAIL A3/LS-501. BOULDERS SHALL BE LOCALLY-AVAILABLE STONE 27-48 CF.
2. CONSTRUCT CRUSHER FINE PAVING PER DETAIL A5/LS-501
3. CONSTRUCT 4" THICK CONCRETE WALK PER DETAIL B3/LS-501.
4. **ADDITIVE ALTERNATE 1: CONSTRUCT 4" THICK CONCRETE WALK WITH INTEGRALLY-COLORED CONCRETE. COLOR SHALL BE DAVIS COLOR, TBD.**
5. FURNISH AND INSTALL MONUMENT SIGN PER LS-601.
6. CONSTRUCT RIVER ROCK COBBLE WALK WITH FLAGSTONE CAP PER DETAIL C1/LS-501
7. CONSTRUCT BRICK COLUMN PER DETAILB5/LS-501.
8. FURNISH BRASS PLAQUES PER LS-601. INSTALL PLAQUES PER MANUFACTURER'S SPECIFICATION.
9. FURNISH STEEL SHADOW PANELS PER LS-601. INSTALL PER MANUFACTURER'S SPECIFICATION.
10. FURNISH AND INSTALL FLAGPOLES. FLAGPOLES SHALL BE ALUMINUM CONE TAPERED FLAGPOLE, SATIN BRUSH FINISH, SINGLE EXTERNAL HALYARD, SINGLE REVOLVING TRUCK, NYLON HALLYARD, BRONZE SNAPHOOKS, CAST ALUMINUM CLEAT, SPUN ALUMINUM COLLAR, WITH SHOE-BASE MOUNTING. INSTALL PER MANUFACTURER'S SPECIFICATIONS. SEE ELECTRICAL PLAN. PROVIDE ONE 5' X 8' U.S. NYLON FLAG, ONE 4' X 6' NM NYLON FLAG, AND ONE 4' X 6' SINGLE SIZED POW MIA NYLON FLAG.
11. FURNISH AND INSTALL ELECTRICAL OUTLET. SEE ELECTRICAL PLAN.
12. FURNISH AND INSTALL LIGHT, SEE ELECTRICAL PLAN.
13. CONSTRUCT BOARD-FORMED CONCRETE MONUMENT WALK PER DETAIL C3/LS-501.

### CONSTRUCTION HATCH LEGEND

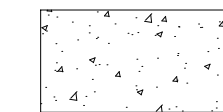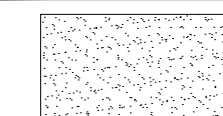

groundworkstudio

MAIL: 6501 Americas Pkwy NE., Ste. 300 PHO: 505.212.9126  
Albuquerque, NM 87110 WEB: [groundworkstudionm.com](http://groundworkstudionm.com)

**MORA COUNTY VETERANS  
MEMORIAL**  
COURTHOUSE WAY  
MORA, NM 87332

**60% CONSTRUCTION DOCUMENTS**


FEBRUARY 2022

[illegible]



SHEET TITLE
CONSTRUCTION PLAN

LS-101




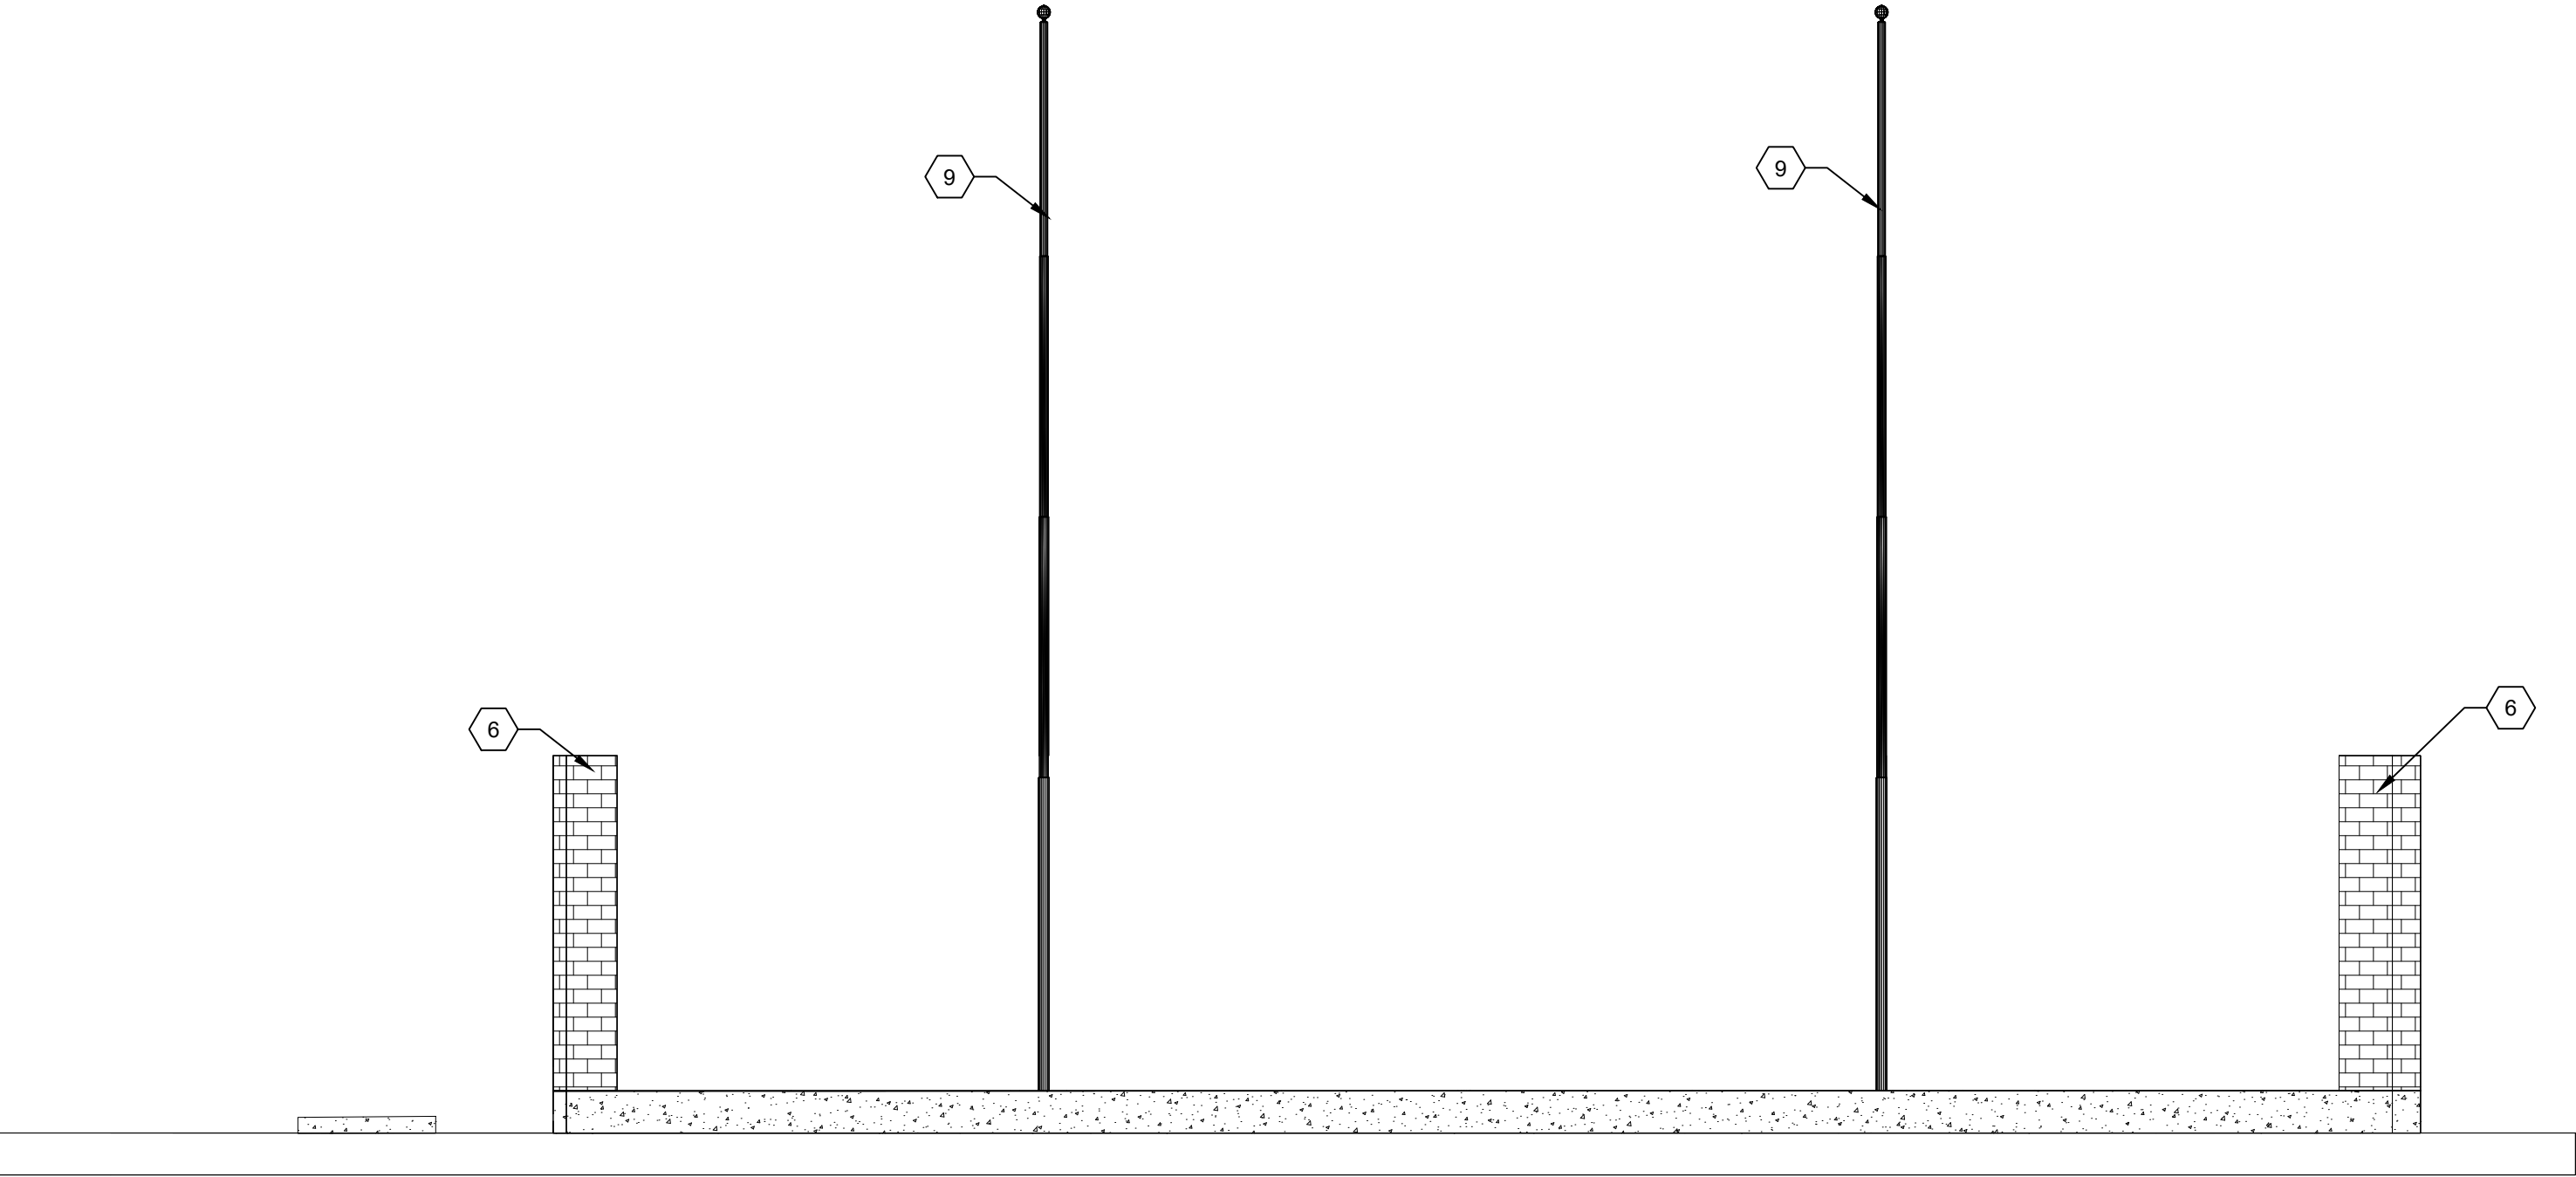

C1 CONSTRUCTION SECTION  
1/4" : 1' - 0"

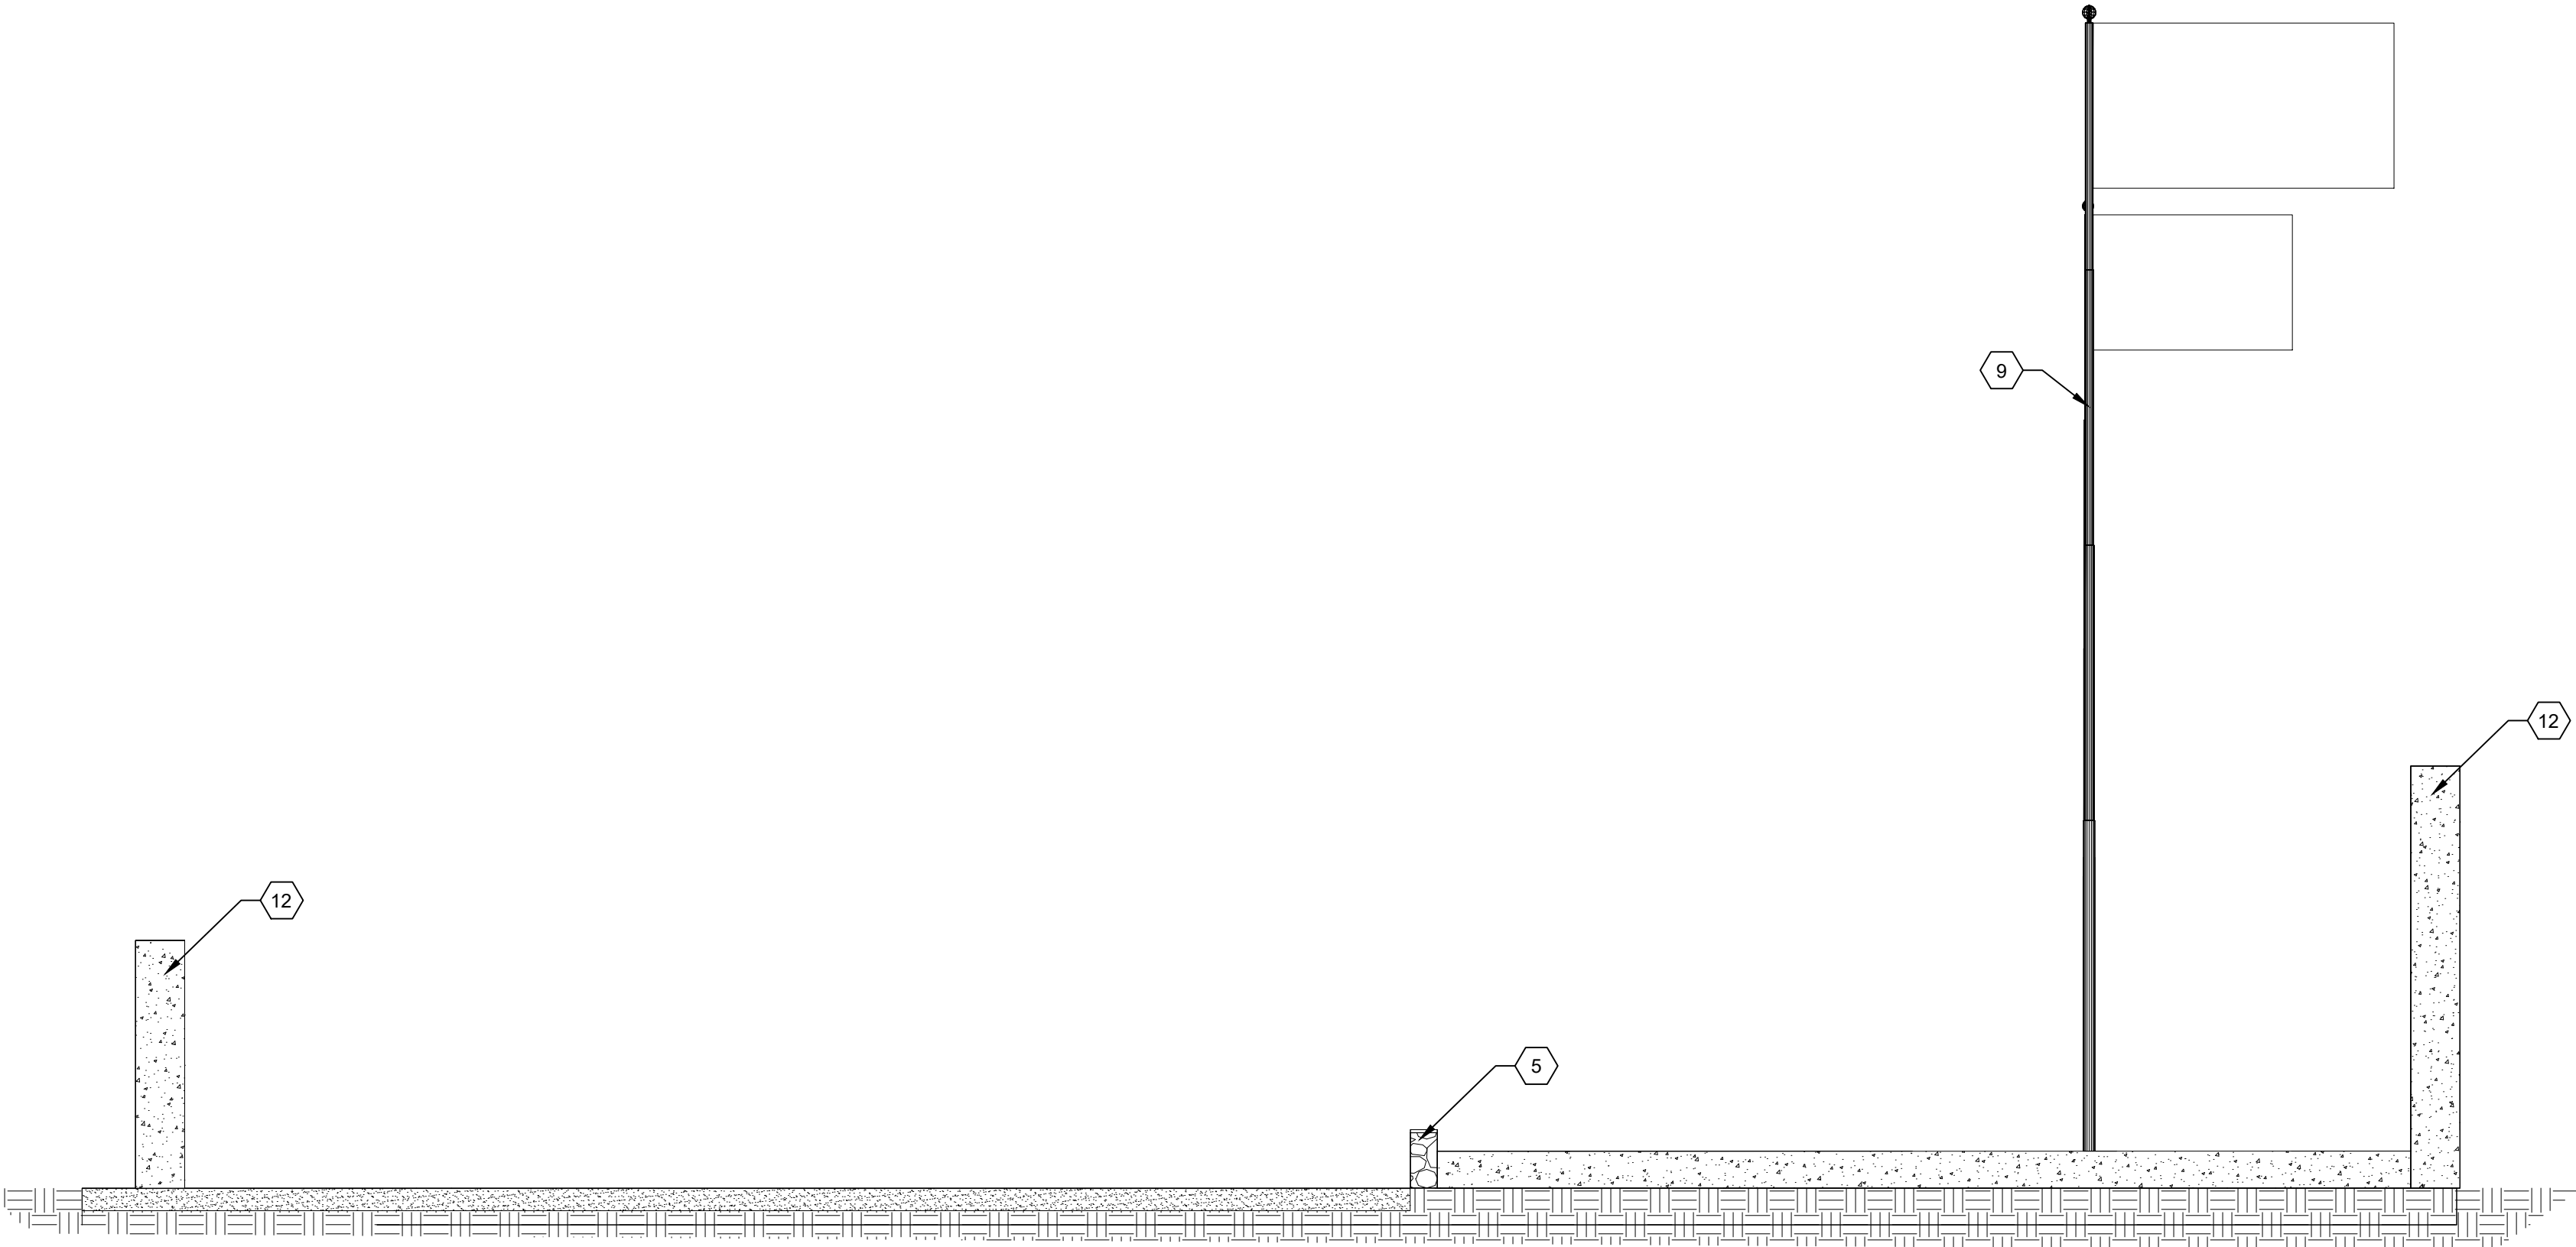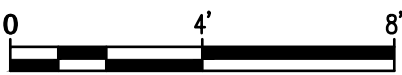

A1 CONSTRUCTION SECTION  
1/4" : 1' - 0"

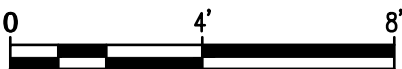

- CONSTRUCTION KEYED NOTES
1.

FURNISH AND INSTALL ACCESS BARRIER BOULDER PER DETAIL A3/LS-501. BOULDERS SHALL BE LOCALLY-AVAILABLE STONE 27-48 CF.
2.

CONSTRUCT CRUSHER FINE PAVING PER DETAIL A5/LS-501
3.

CONSTRUCT 4" THICK CONCRETE WALK PER DETAIL B3/LS-501.
- ADDITIVE ALTERNATE 1: CONSTRUCT 4" THICK CONCRETE WALK WITH INTEGRALLY-COLORED CONCRET. COLOR SHALL BE DAVIS COLOR, TBD.
4.

FURNISH AND INSTALL MONUMENT SIGN PER LS-601.
5.

CONSTRUCT RIVER ROCK COBBLE WALL WITH FLAGSTONE CAP PER DETAIL C1/LS-501.
6.

CONSTRUCT BRICK COLUMN PER DETAILB5/LS-501.
7.

FURNISH BRASS PLAQUES PER LS-601. INSTALL PLAQUES PER MANUFACTURER'S SPECIFICATION.
8.

FURNISH STEEL SHADOW PANELS PER LS-601. INSTALL PER MANUFACTURER'S SPECIFICATION.
9.


FURNISH AND INSTALL FLAGPOLES. FLAGPOLES SHALL BE ALUMINUM CONE TAPERED FLAGPOLE, SATIN BRUSH FINISH, SINGLE EXTERNAL HALYARD, SINGLE REVOLVING TRUCK, NYLON HALYARD, BRONZE SNAPHOOKS, CAST ALUMINUM CLEAT, SPUN ALUMINUM COLLAR, WITH SHOE-BASE MOUNTING. INSTALL PER MANUFACTURER'S SPECIFICATIONS. SEE ELECTRICAL PLAN. PROVIDE ONE 5' X 8' U.S. NYLON FLAG, ONE 4' X 6' NM NYLON FLAG, AND ONE 4' X 6' SINGLE SIDED POW MIA NYLON FLAG.
10.

FURNISH AND INSTALL ELECTRICAL OUTLET. SEE ELECTRICAL PLAN.
11.

FURNISH AND INSTALL LIGHT, SEE ELECTRICAL PLAN.
12.

CONSTRUCT BOARD-FORMED CONCRETE MONUMENT WALL PER DETAIL C3/LS-501.

- CONSTRUCTION HATCH LEGEND
- CRUSHER FINE PAVEMENT. SEE KEYED NOTE 2.
- 4" THICK CONCRETE PAVEMENT - SEE KEYED NOTE 3.

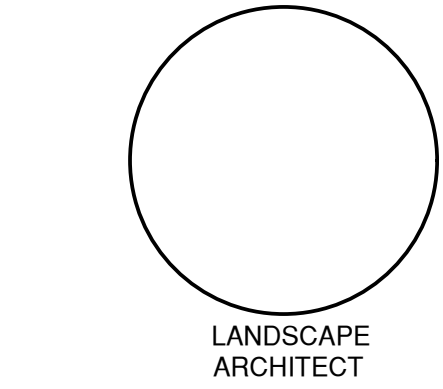

MORA COUNTY VETERANS  
MEMORIAL  
COURTHOUSE WAY  
MORA, NM 87332  
60% CONSTRUCTION  
DOCUMENTS


FEBRUARY 2022

MARK	DATE	DESCRIPTION
ISSUE: 60% - FOR REVIEW		
DATE: 02/08/2022		
PROJECT NO:		
CAD DWG FILE:		
DRAWN BY: TW		
CHECKED BY: AB		



SHEET TITLE  
CONSTRUCTION SECTIONS

LS-201




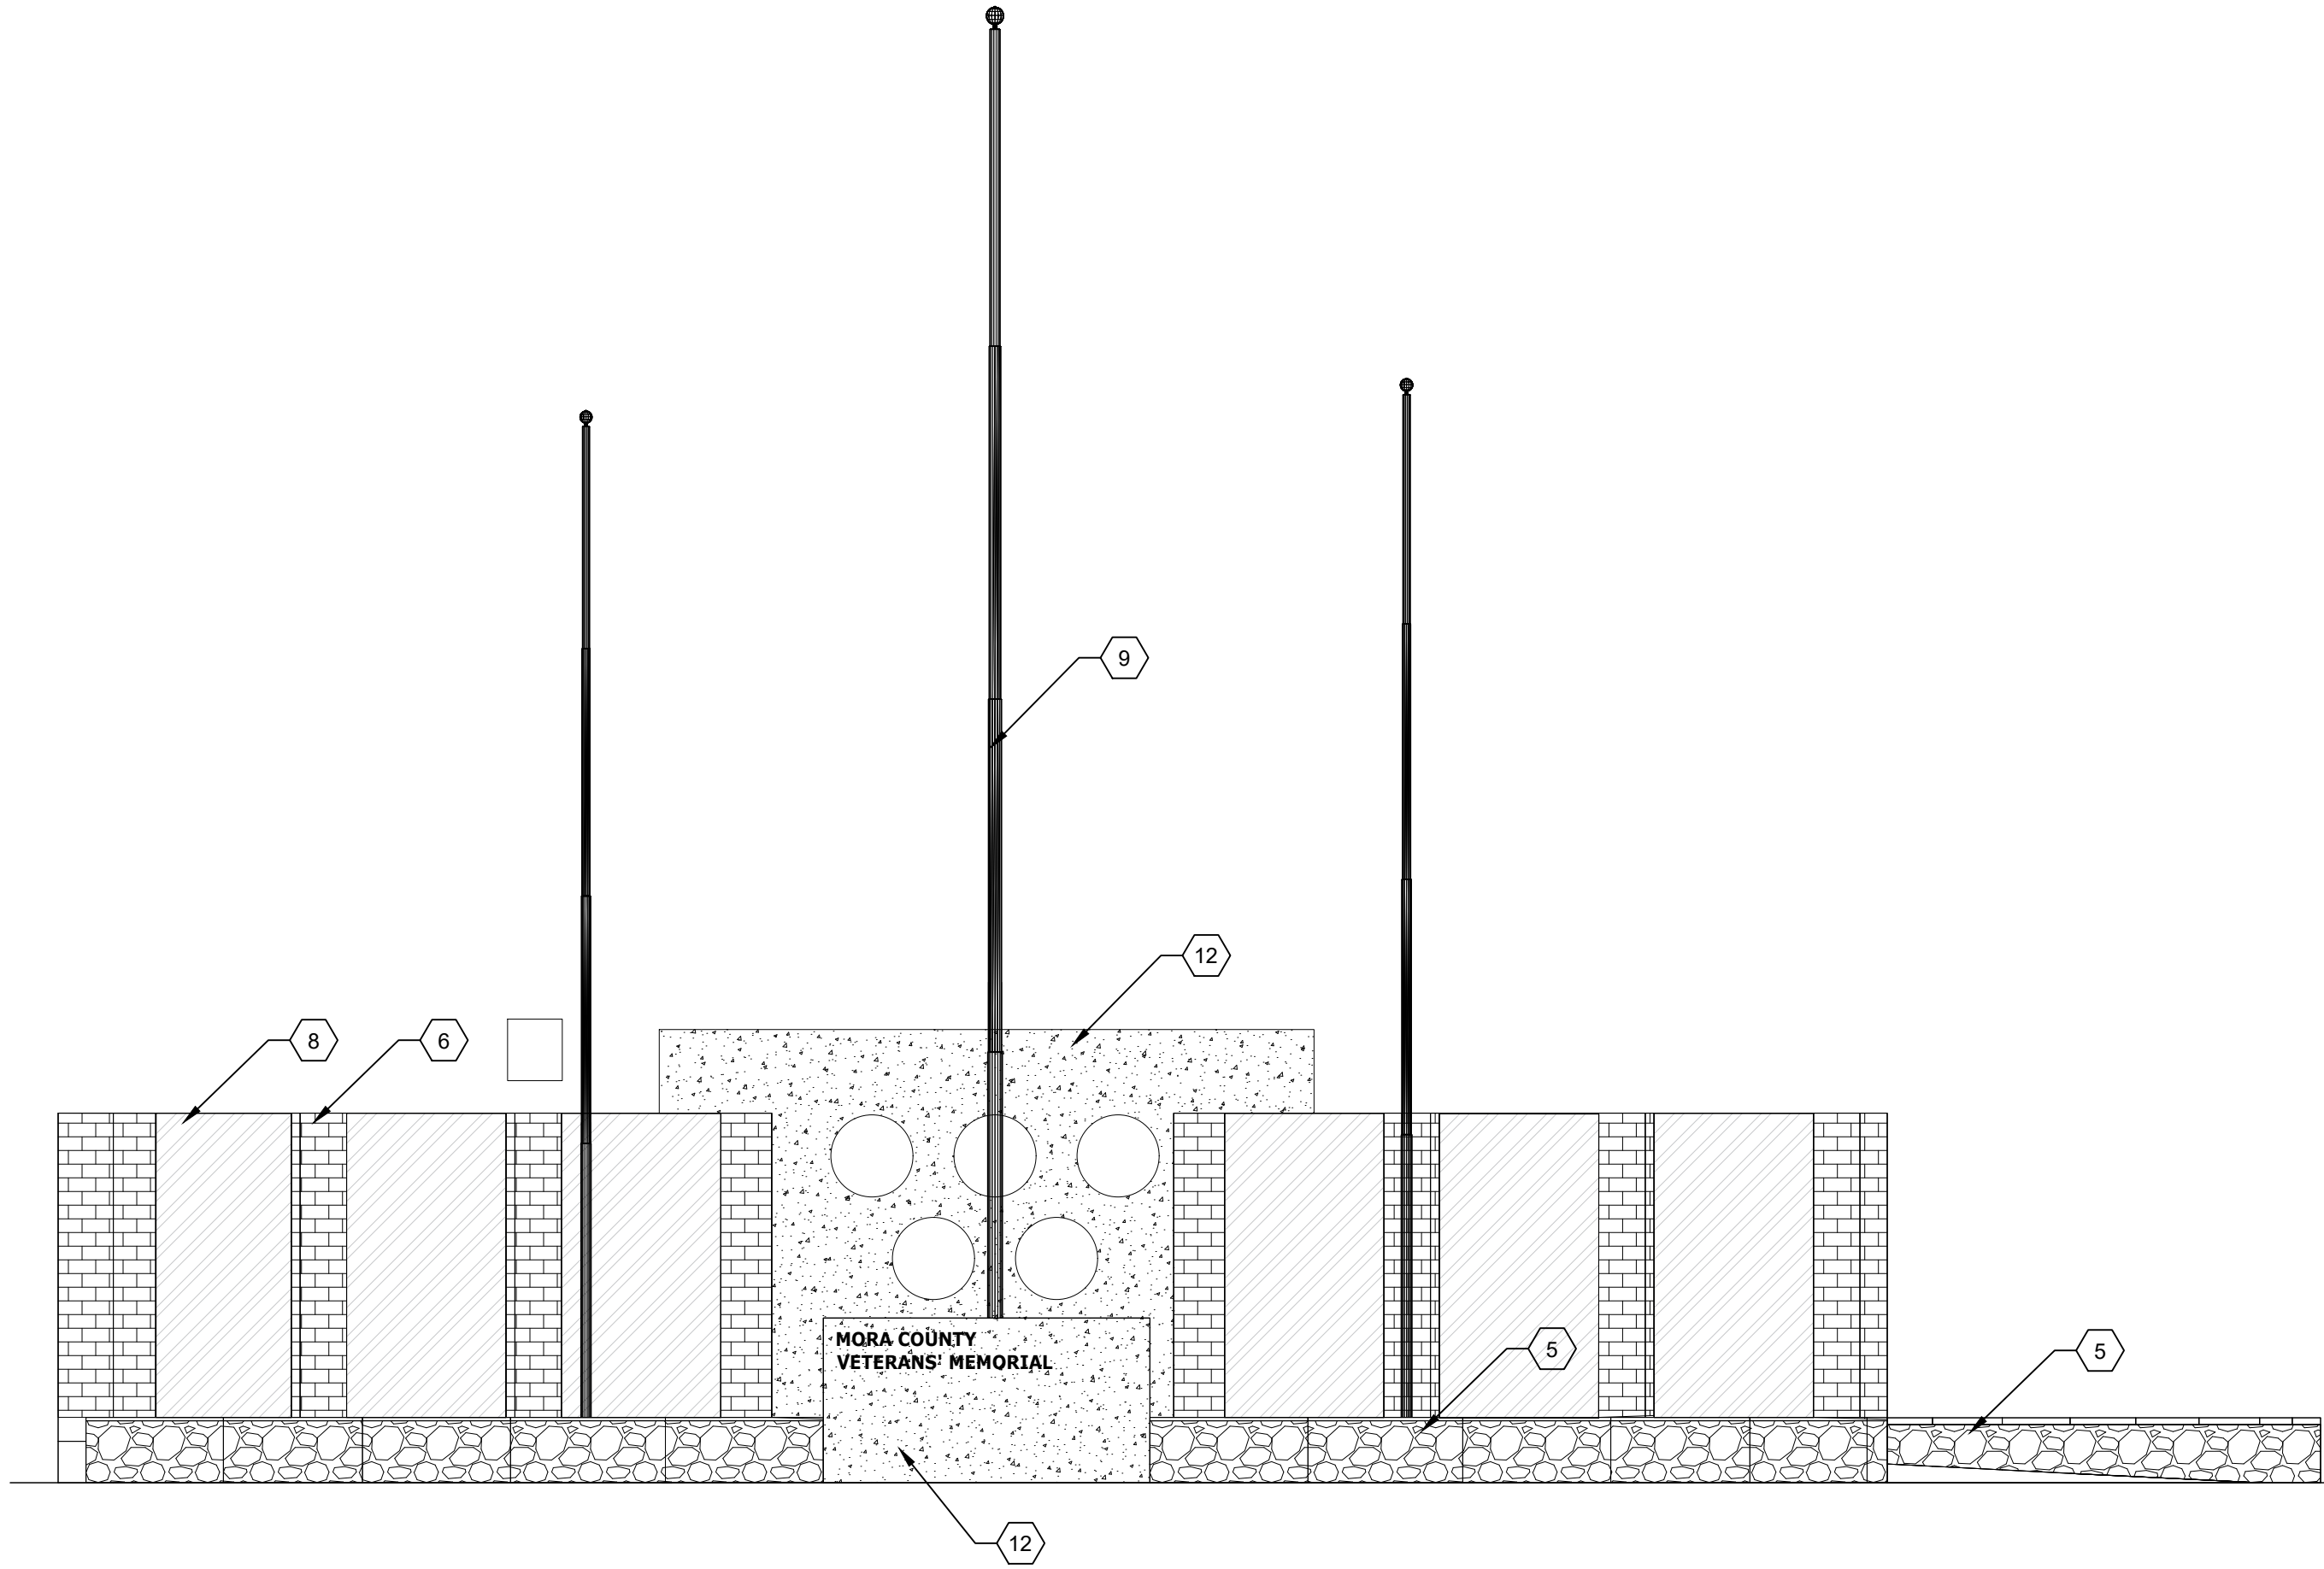

C1 CONSTRUCTION ELEVATION  
1/4" : 1' - 0"

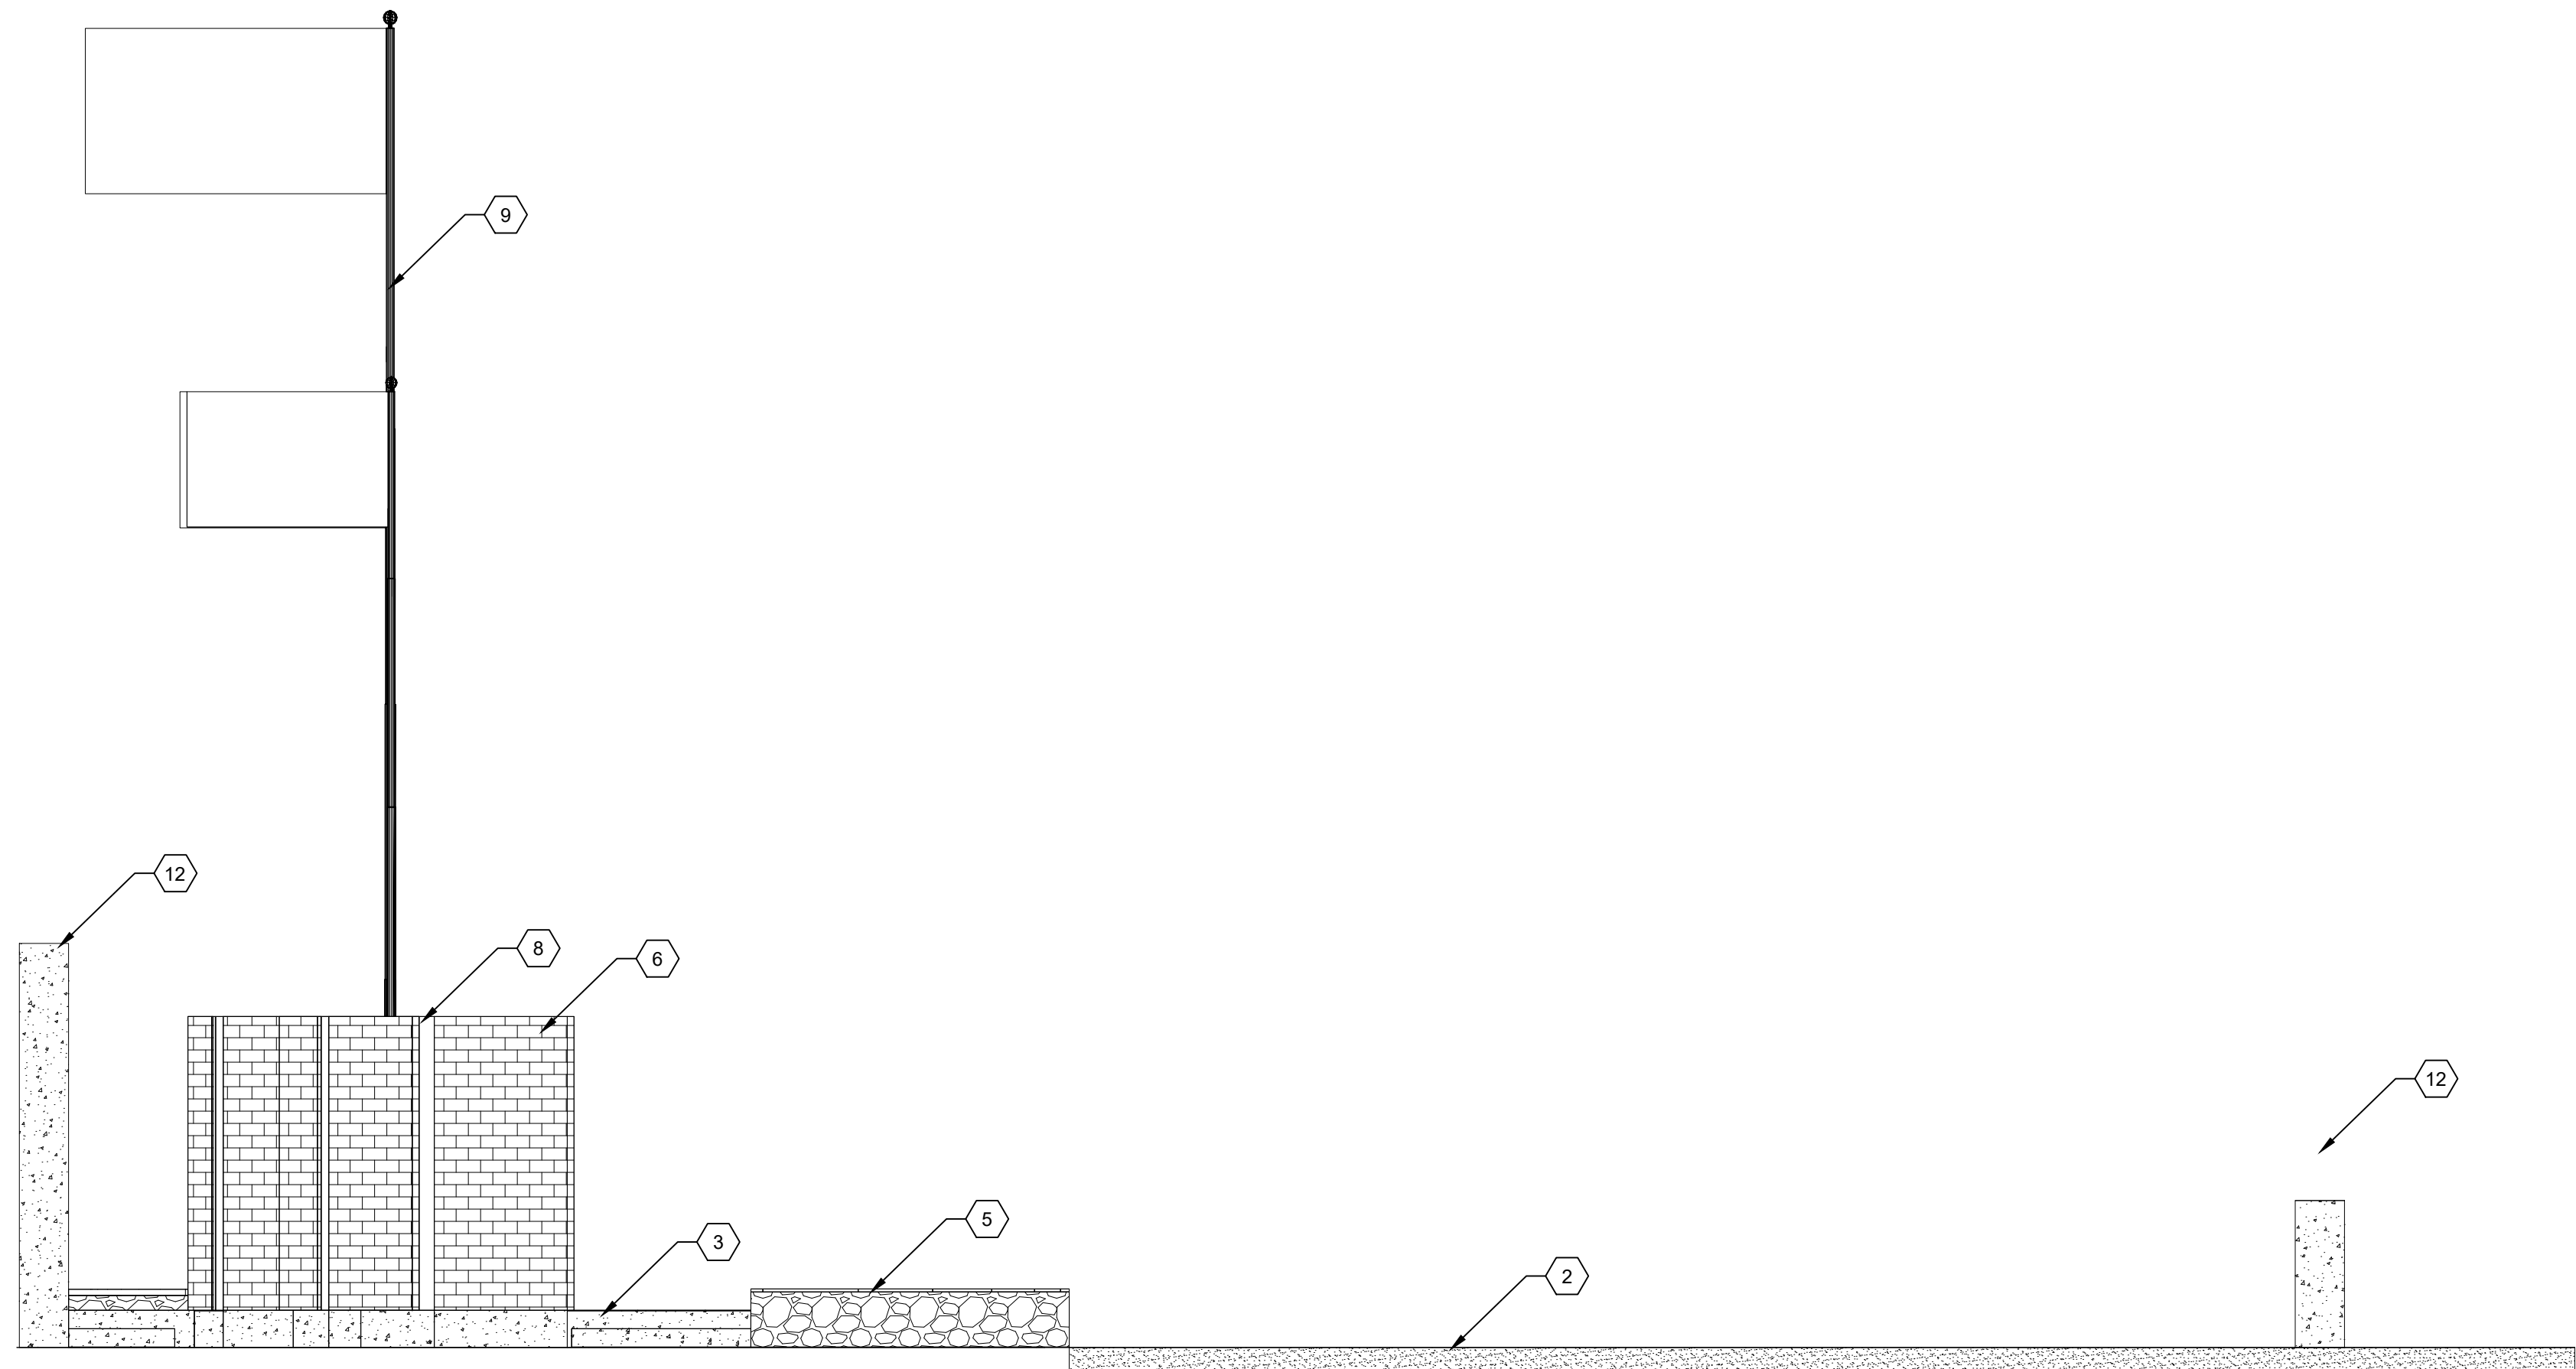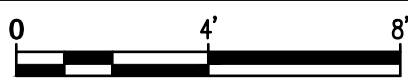


A1 CONSTRUCTION ELEVATION  
1/4" : 1' - 0"

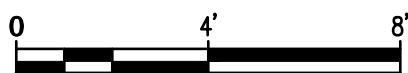

- CONSTRUCTION KEYED NOTES
- FURNISH AND INSTALL ACCESS BARRIER BOULDER PER DETAIL A3/LS-501. BOULDERS SHALL BE LOCALLY-AVAILABLE STONE 27-48 CF.
  - CONSTRUCT CRUSHER FINE PAVING PER DETAIL A5/LS-501.
  - CONSTRUCT 4" THICK CONCRETE WALK PER DETAIL B3/LS-501.
- ADDITIVE ALTERNATE 1: CONSTRUCT 4" THICK CONCRETE WALK WITH INTEGRALLY-COLORED CONCRET. COLOR SHALL BE DAVIS COLOR, TBD.
- FURNISH AND INSTALL MONUMENT SIGN PER LS-601.
  - CONSTRUCT RIVER ROCK COBBLE WALL WITH FLAGSTONE CAP PER DETAIL C1/LS-501.
  - CONSTRUCT BRICK COLUMN PER DETAILB5/LS-501.
  - FURNISH BRASS PLAQUES PER LS-601. INSTALL PLAQUES PER MANUFACTURER'S SPECIFICATION.
  - FURNISH STEEL SHADOW PANELS PER LS-601. INSTALL PER MANUFACTURER'S SPECIFICATION.
  - FURNISH AND INSTALL FLAGPOLES. FLAGPOLES SHALL BE ALUMINUM CONE TAPERED FLAGPOLE, SATIN BRUSH FINISH, SINGLE EXTERNAL HALYARD, SINGLE REVOLVING TRUCK, NYLON HALYARD, BRONZE SNAPHOOKS, CAST ALUMINUM GLEAT, SPUN ALUMINUM COLLAR, WITH SHOE-BASE MOUNTING. INSTALL PER MANUFACTURER'S SPECIFICATIONS. SEE ELECTRICAL PLAN. PROVIDE ONE 5' X 8' U.S. NYLON FLAG, ONE 4' X 6' NM NYLON FLAG, AND ONE 4' X 6' SINGLE SIDED POW MIA NYLON FLAG.
  - FURNISH AND INSTALL ELECTRICAL OUTLET. SEE ELECTRICAL PLAN.
  - FURNISH AND INSTALL LIGHT, SEE ELECTRICAL PLAN.
  - CONSTRUCT BOARD-FORMED CONCRETE MONUMENT WALL PER DETAIL C3/LS-501.

- CONSTRUCTION HATCH LEGEND
- CRUSHER FINE PAVEMENT. SEE KEYED NOTE 2.
  - 4" THICK CONCRETE PAVEMENT - SEE KEYED NOTE 3.

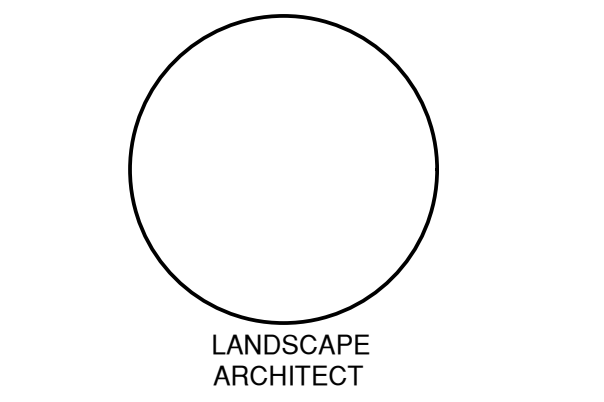


MORA COUNTY VETERANS  
MEMORIAL  
COURTHOUSE WAY  
MORA, NM 87332  
60% CONSTRUCTION  
DOCUMENTS  
FEBRUARY 2022



MARK	DATE	DESCRIPTION
ISSUE: 60% - FOR REVIEW		
DATE: 02/08/2022		
PROJECT NO:		
CAD DWG FILE:		
DRAWN BY: TW		
CHECKED BY: AB		

SHEET TITLE  
CONSTRUCTION ELEVATIONS




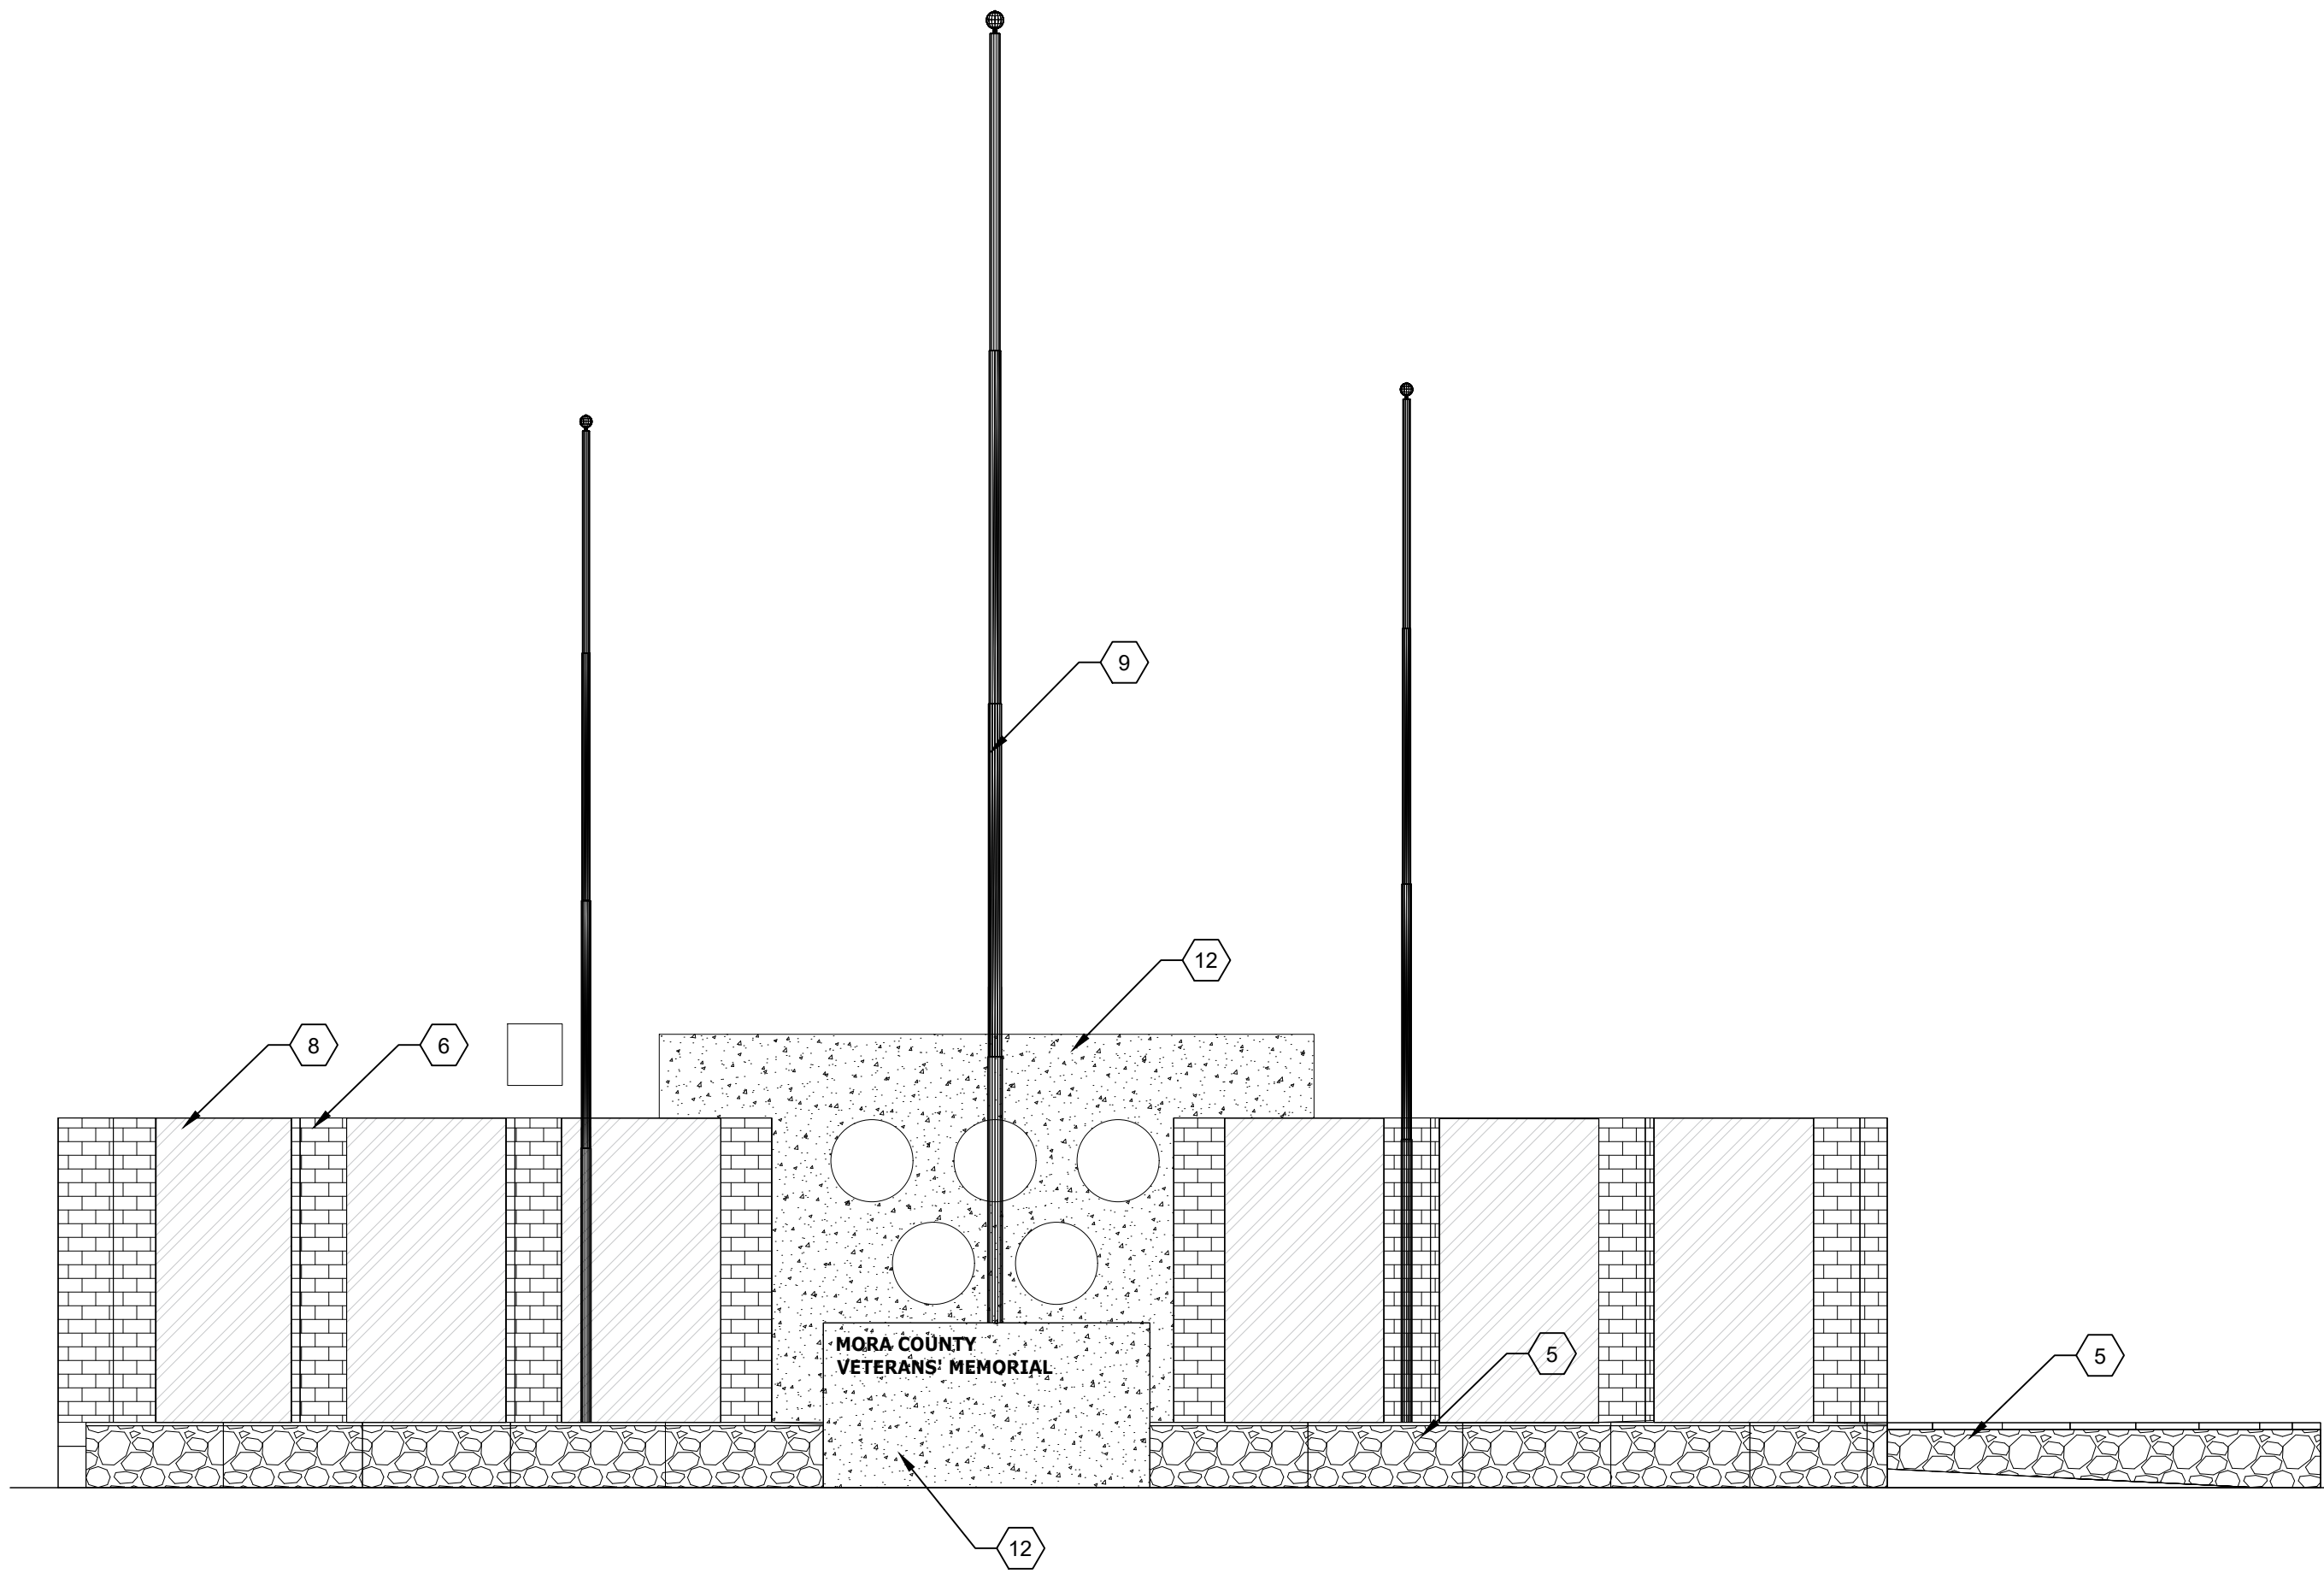

C1 CONSTRUCTION ELEVATION  
1/4" : 1' - 0"

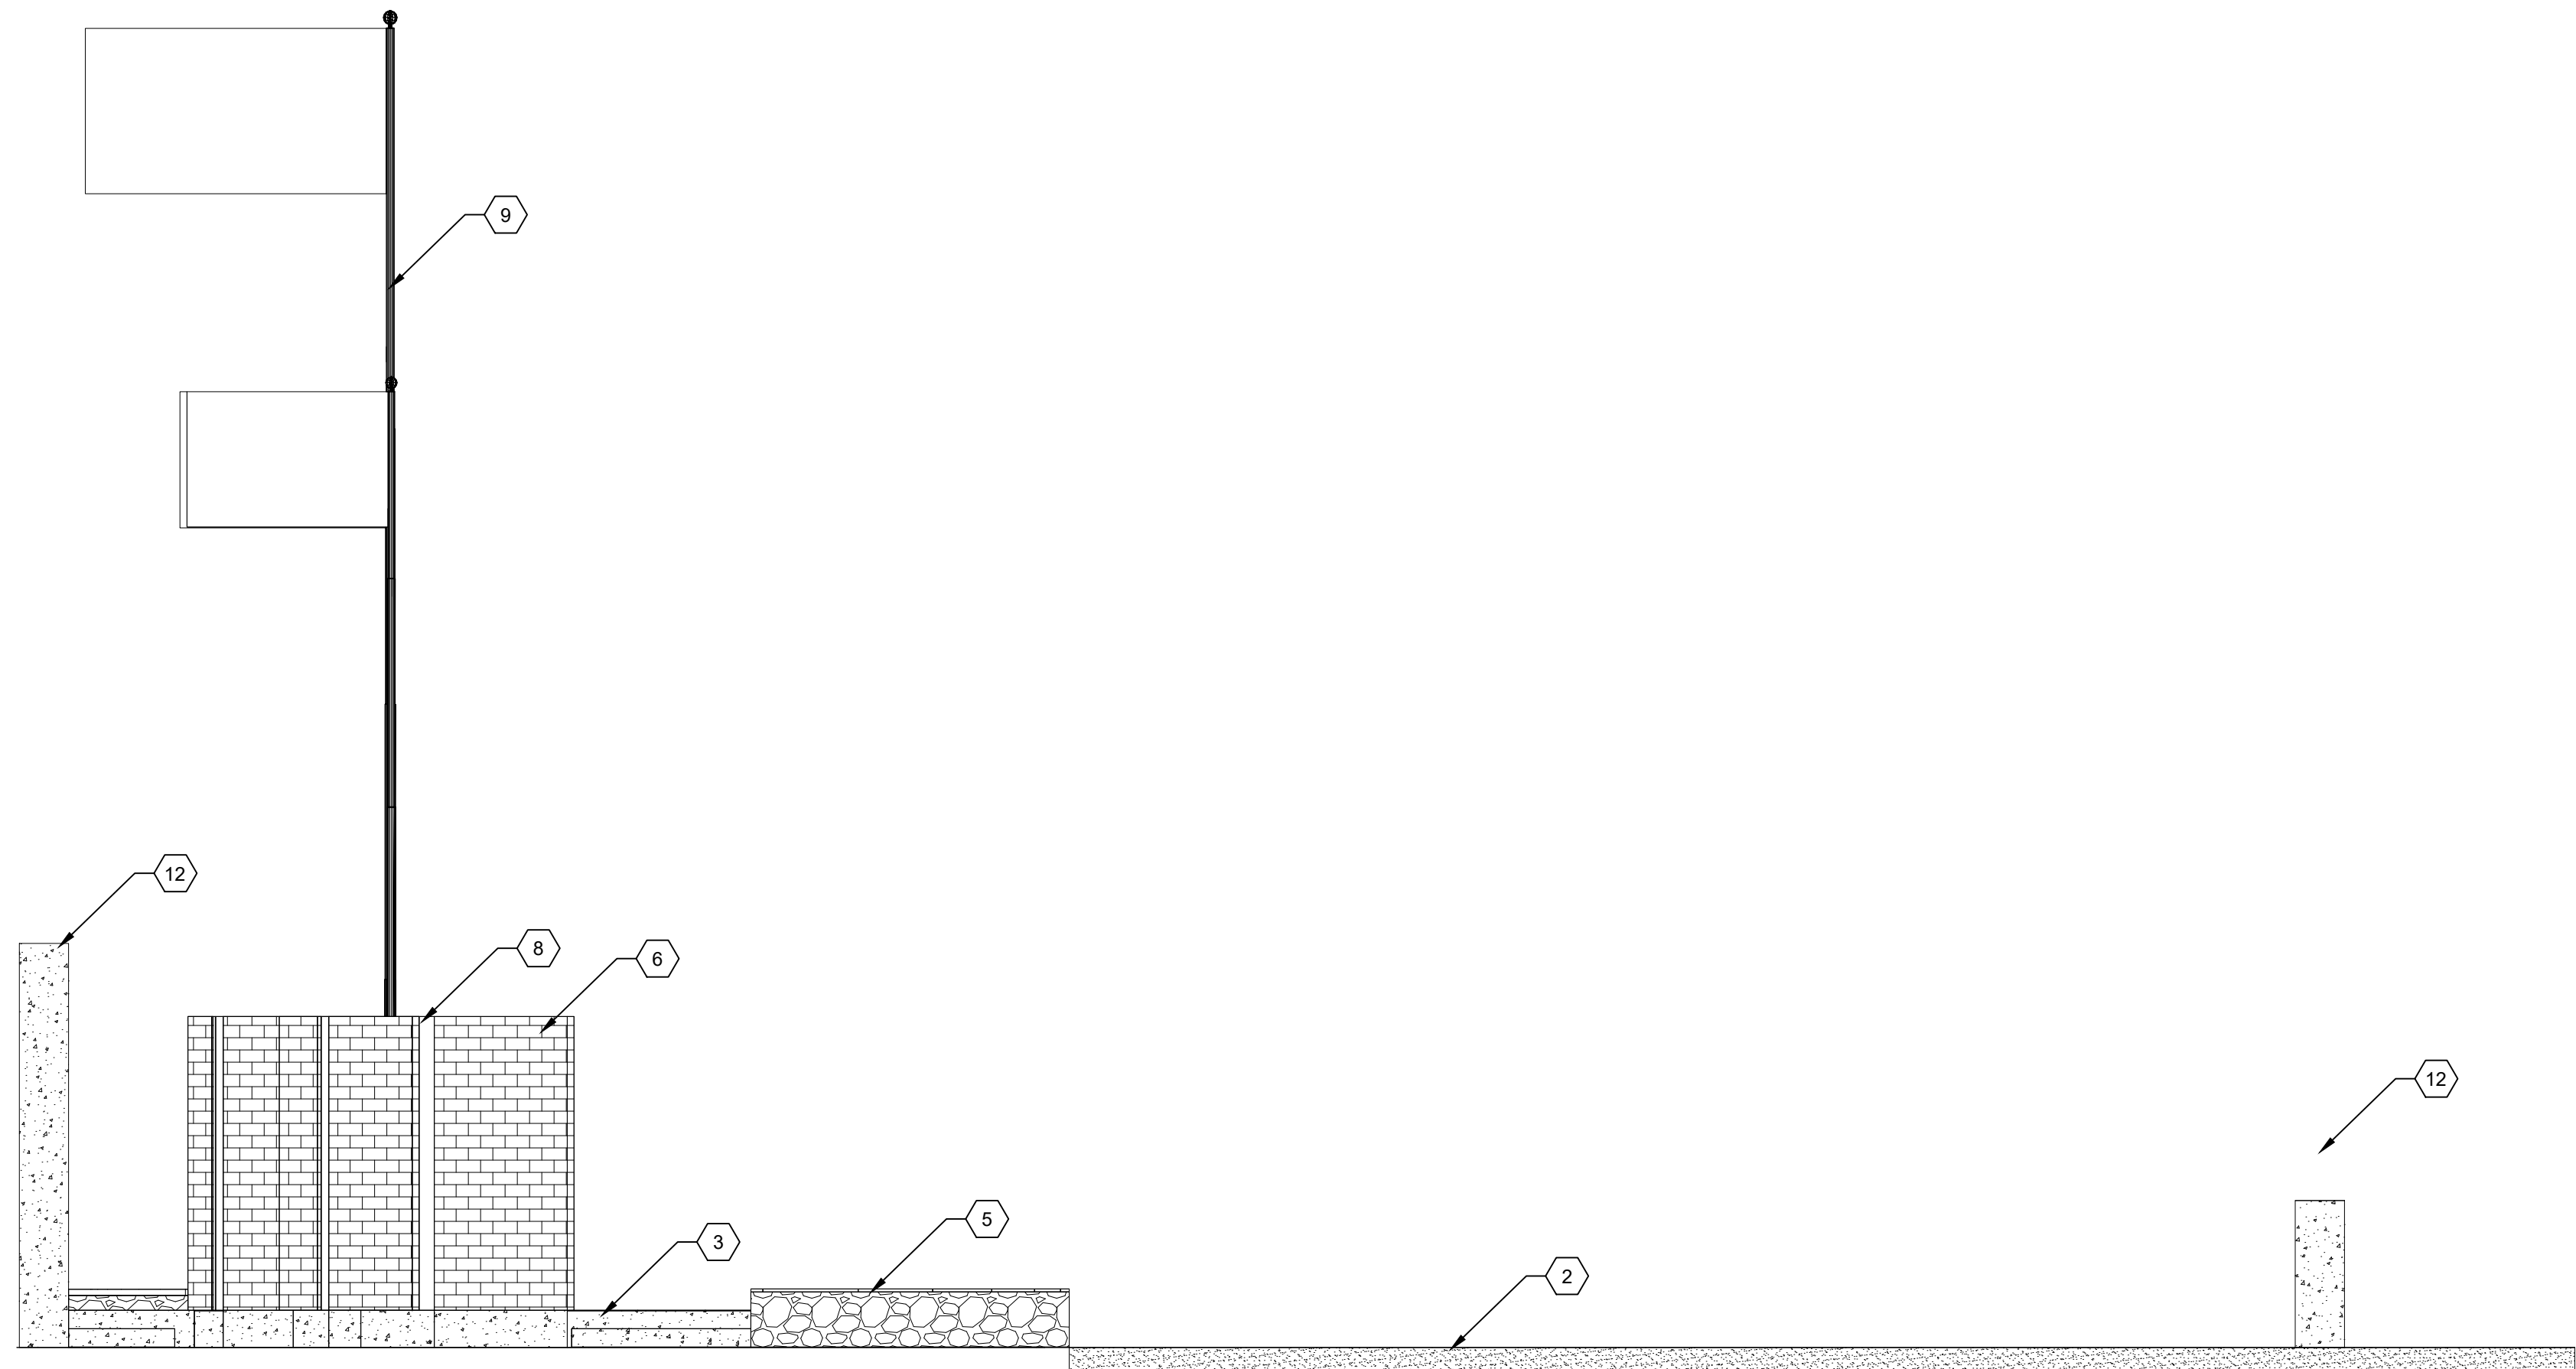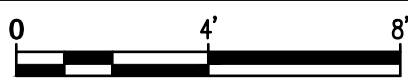


A1 CONSTRUCTION ELEVATION  
1/4" : 1' - 0"

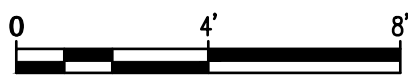

- CONSTRUCTION KEYED NOTES**
- FURNISH AND INSTALL ACCESS BARRIER BOULDER PER DETAIL A3/LS-501. BOULDERS SHALL BE LOCALLY-AVAILABLE STONE 27-48 CF.
  - CONSTRUCT CRUSHER FINE PAVING PER DETAIL A5/LS-501.
  - CONSTRUCT 4" THICK CONCRETE WALK PER DETAIL B3/LS-501.  
**ADDITIVE ALTERNATE 1: CONSTRUCT 4" THICK CONCRETE WALK WITH INTEGRALLY-COLORED CONCRET. COLOR SHALL BE DAVIS COLOR, TBD.**
  - FURNISH AND INSTALL MONUMENT SIGN PER LS-601.
  - CONSTRUCT RIVER ROCK COBBLE WALL WITH FLAGSTONE CAP PER DETAIL C1/LS-501.
  - CONSTRUCT BRICK COLUMN PER DETAILB5/LS-501.
  - FURNISH BRASS PLAQUES PER LS-601. INSTALL PLAQUES PER MANUFACTURER'S SPECIFICATION.
  - FURNISH STEEL SHADOW PANELS PER LS-601. INSTALL PER MANUFACTURER'S SPECIFICATION.
  - FURNISH AND INSTALL FLAGPOLES. FLAGPOLES SHALL BE ALUMINUM CONE TAPERED FLAGPOLE, SATIN BRUSH FINISH, SINGLE EXTERNAL HALYARD, SINGLE REVOLVING TRUCK, NYLON HALYARD, BRONZE SNAPHOOKS, CAST ALUMINUM GLEAT, SPUN ALUMINUM COLLAR, WITH SHOE-BASE MOUNTING. INSTALL PER MANUFACTURER'S SPECIFICATIONS. SEE ELECTRICAL PLAN. PROVIDE ONE 5' X 8' U.S. NYLON FLAG, ONE 4' X 6' NM NYLON FLAG, AND ONE 4' X 6' SINGLE SIDED POW MIA NYLON FLAG.
  - FURNISH AND INSTALL ELECTRICAL OUTLET. SEE ELECTRICAL PLAN.
  - FURNISH AND INSTALL LIGHT, SEE ELECTRICAL PLAN.
  - CONSTRUCT BOARD-FORMED CONCRETE MONUMENT WALL PER DETAIL C3/LS-501.

- CONSTRUCTION HATCH LEGEND**
- CRUSHER FINE PAVEMENT. SEE KEYED NOTE 2.
  - 4" THICK CONCRETE PAVEMENT - SEE KEYED NOTE 3.

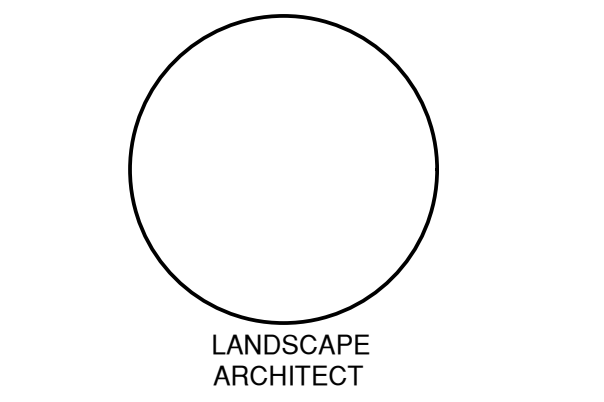


**MORA COUNTY VETERANS  
MEMORIAL**  
COURTHOUSE WAY  
MORA, NM 87332  
**60% CONSTRUCTION  
DOCUMENTS**  
FEBRUARY 2022


MARK	DATE	DESCRIPTION
ISSUE: 60% - FOR REVIEW		
DATE: 02/08/2022		
PROJECT NO:		
CAD DWG FILE:		
DRAWN BY: TW		
CHECKED BY: AB		

SHEET TITLE  
CONSTRUCTION ELEVATIONS





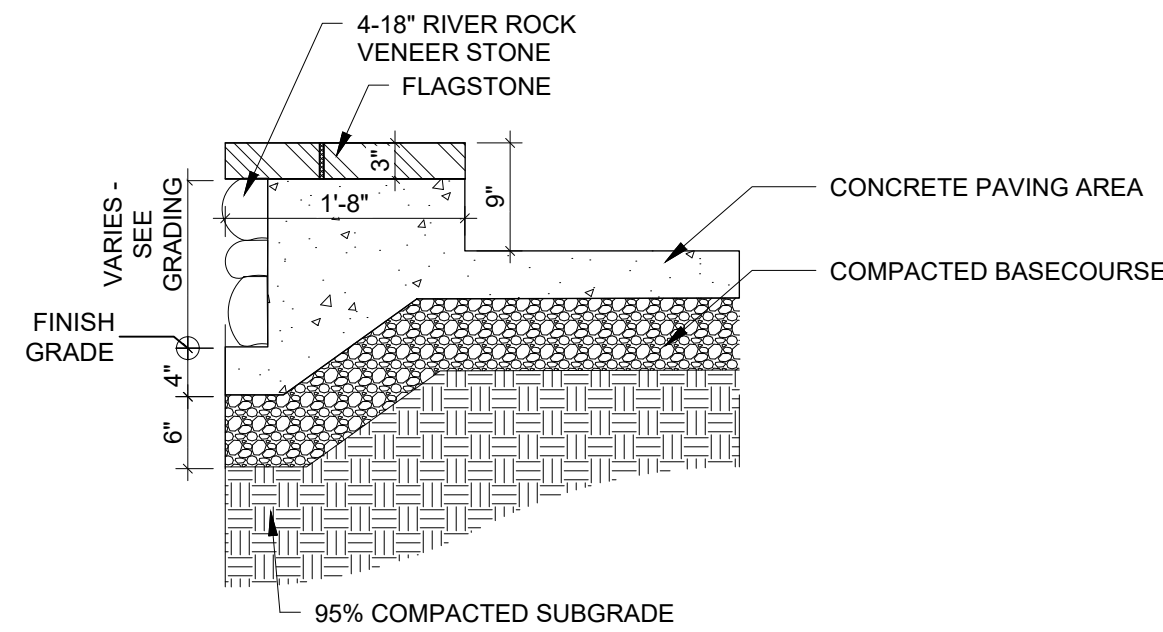


**C1** RIVER ROCK COBBLE WALL  
3/4" = 1'  
0 1'-4" 2'-8"

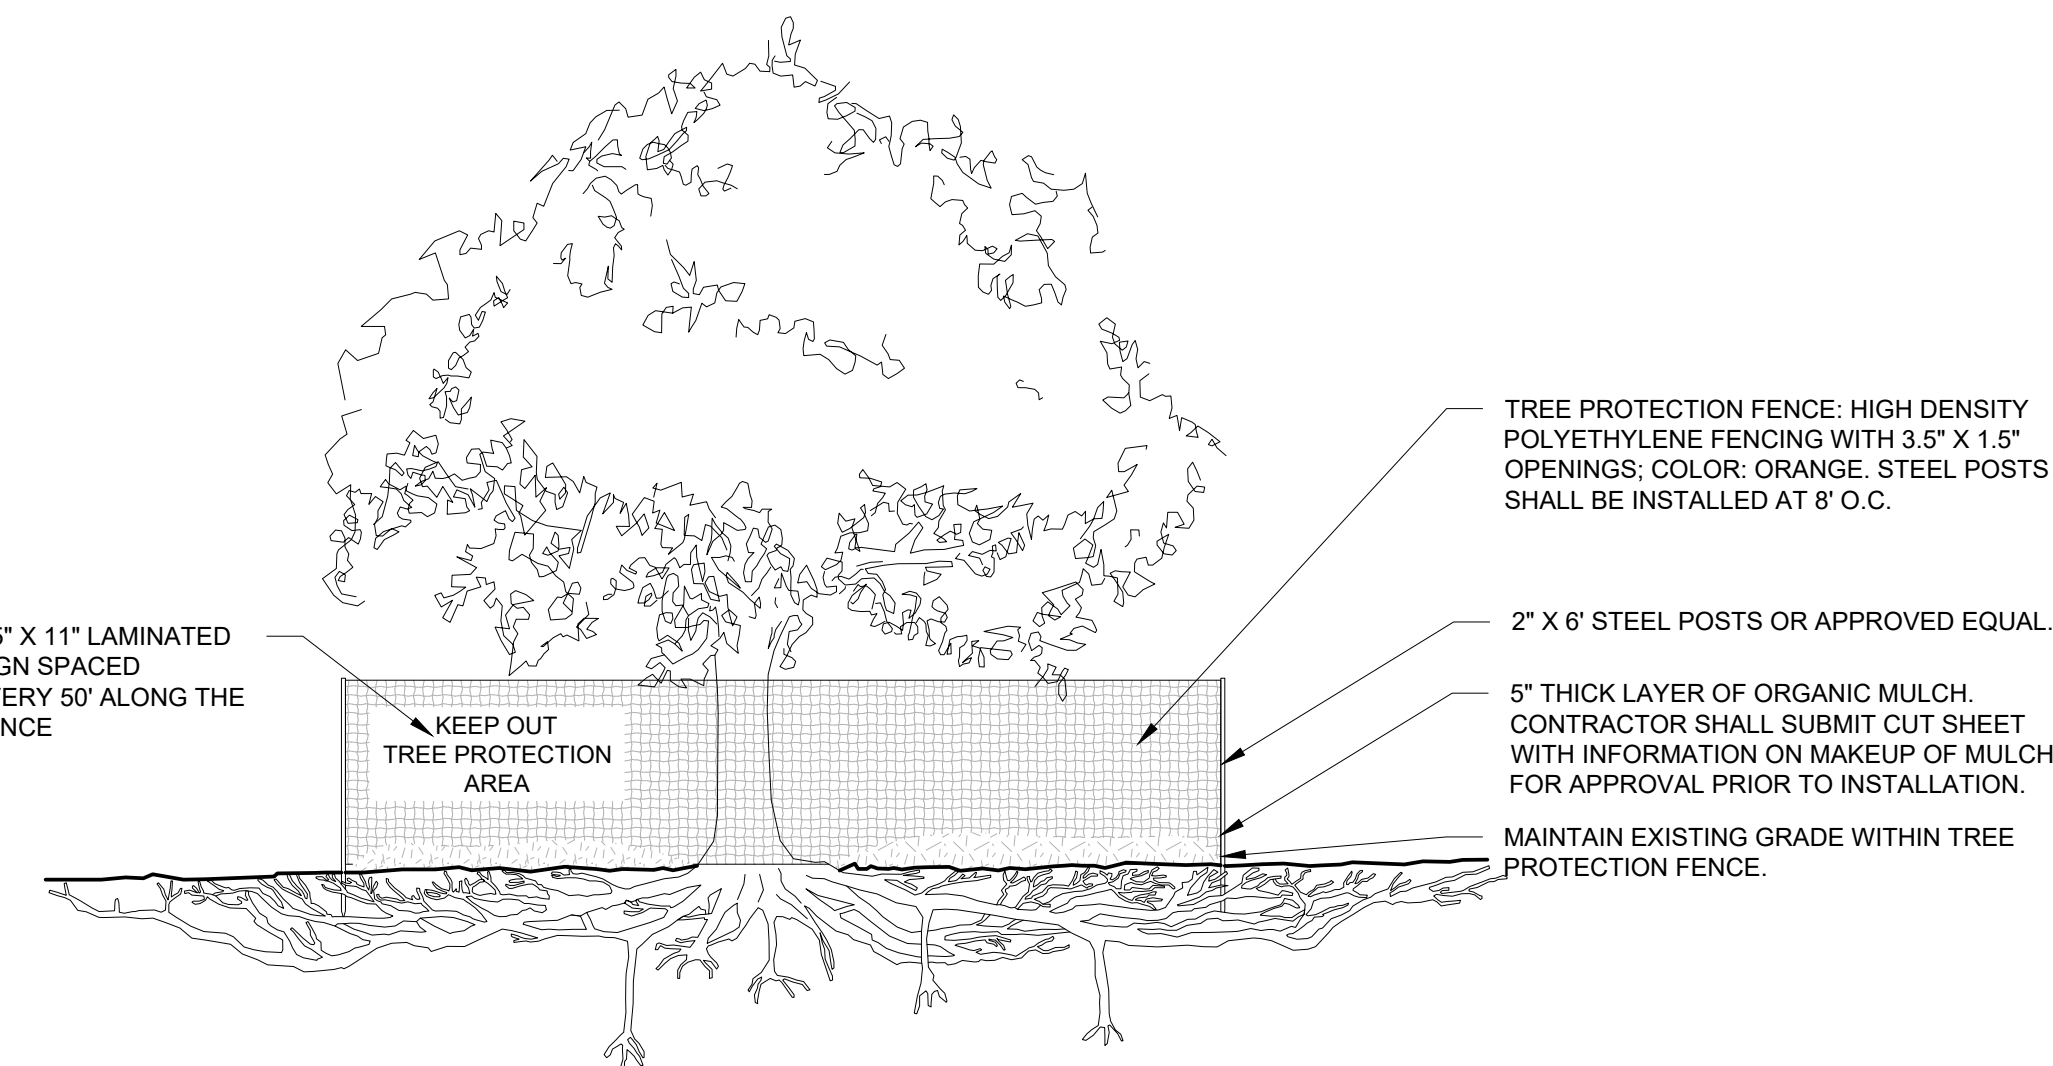


**A1** TREE PROTECTION  
SCALE: N.T.S.

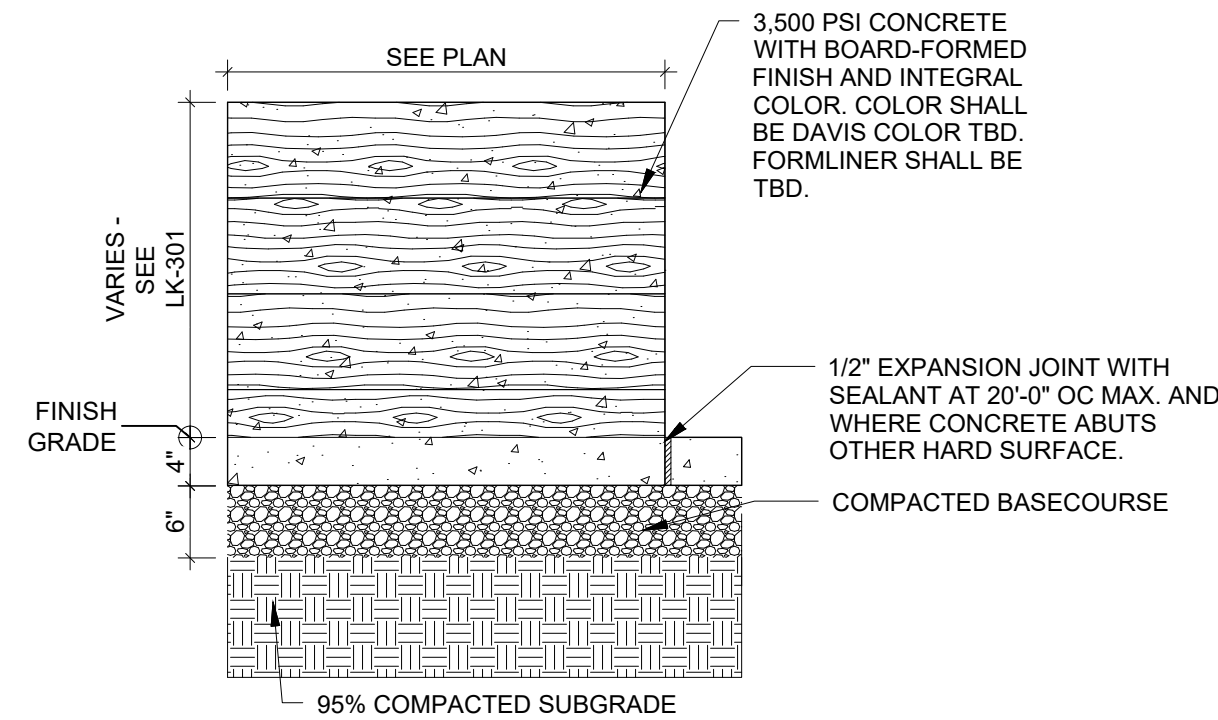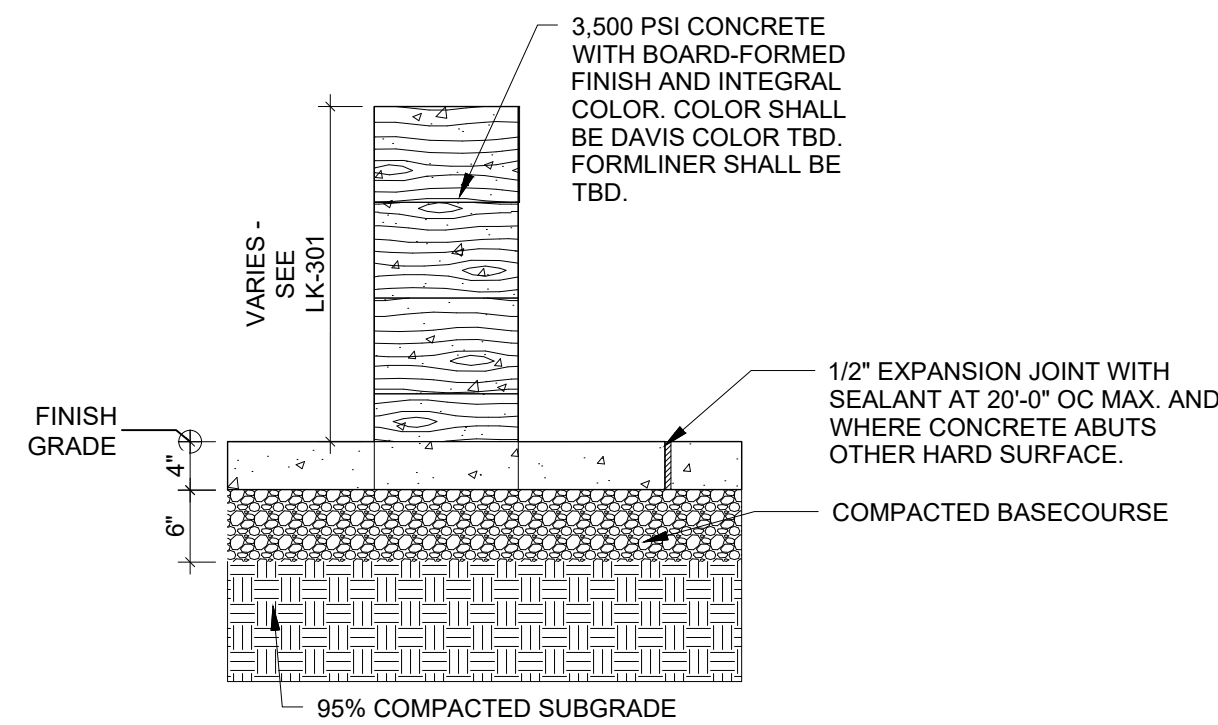



**C3** BOARD-FORMED CONCRETE WALL  
3/4" = 1'  
0 1'-4" 2'-8"

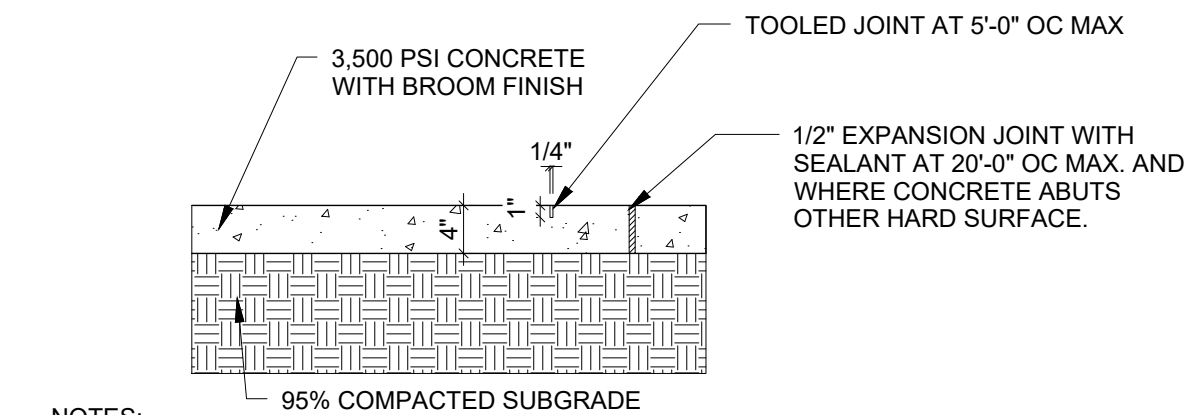


**B3** CONCRETE PAVING  
3/4" = 1'  
0 1'-4" 2'-8"

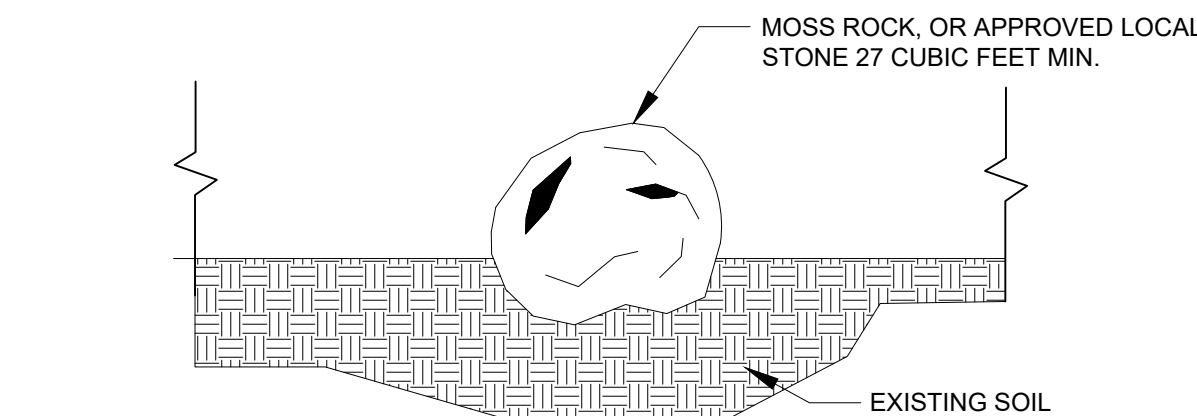

**A3** ACCESS BARRIER BOULDER  
SCALE: 1/2" = 1'-0"

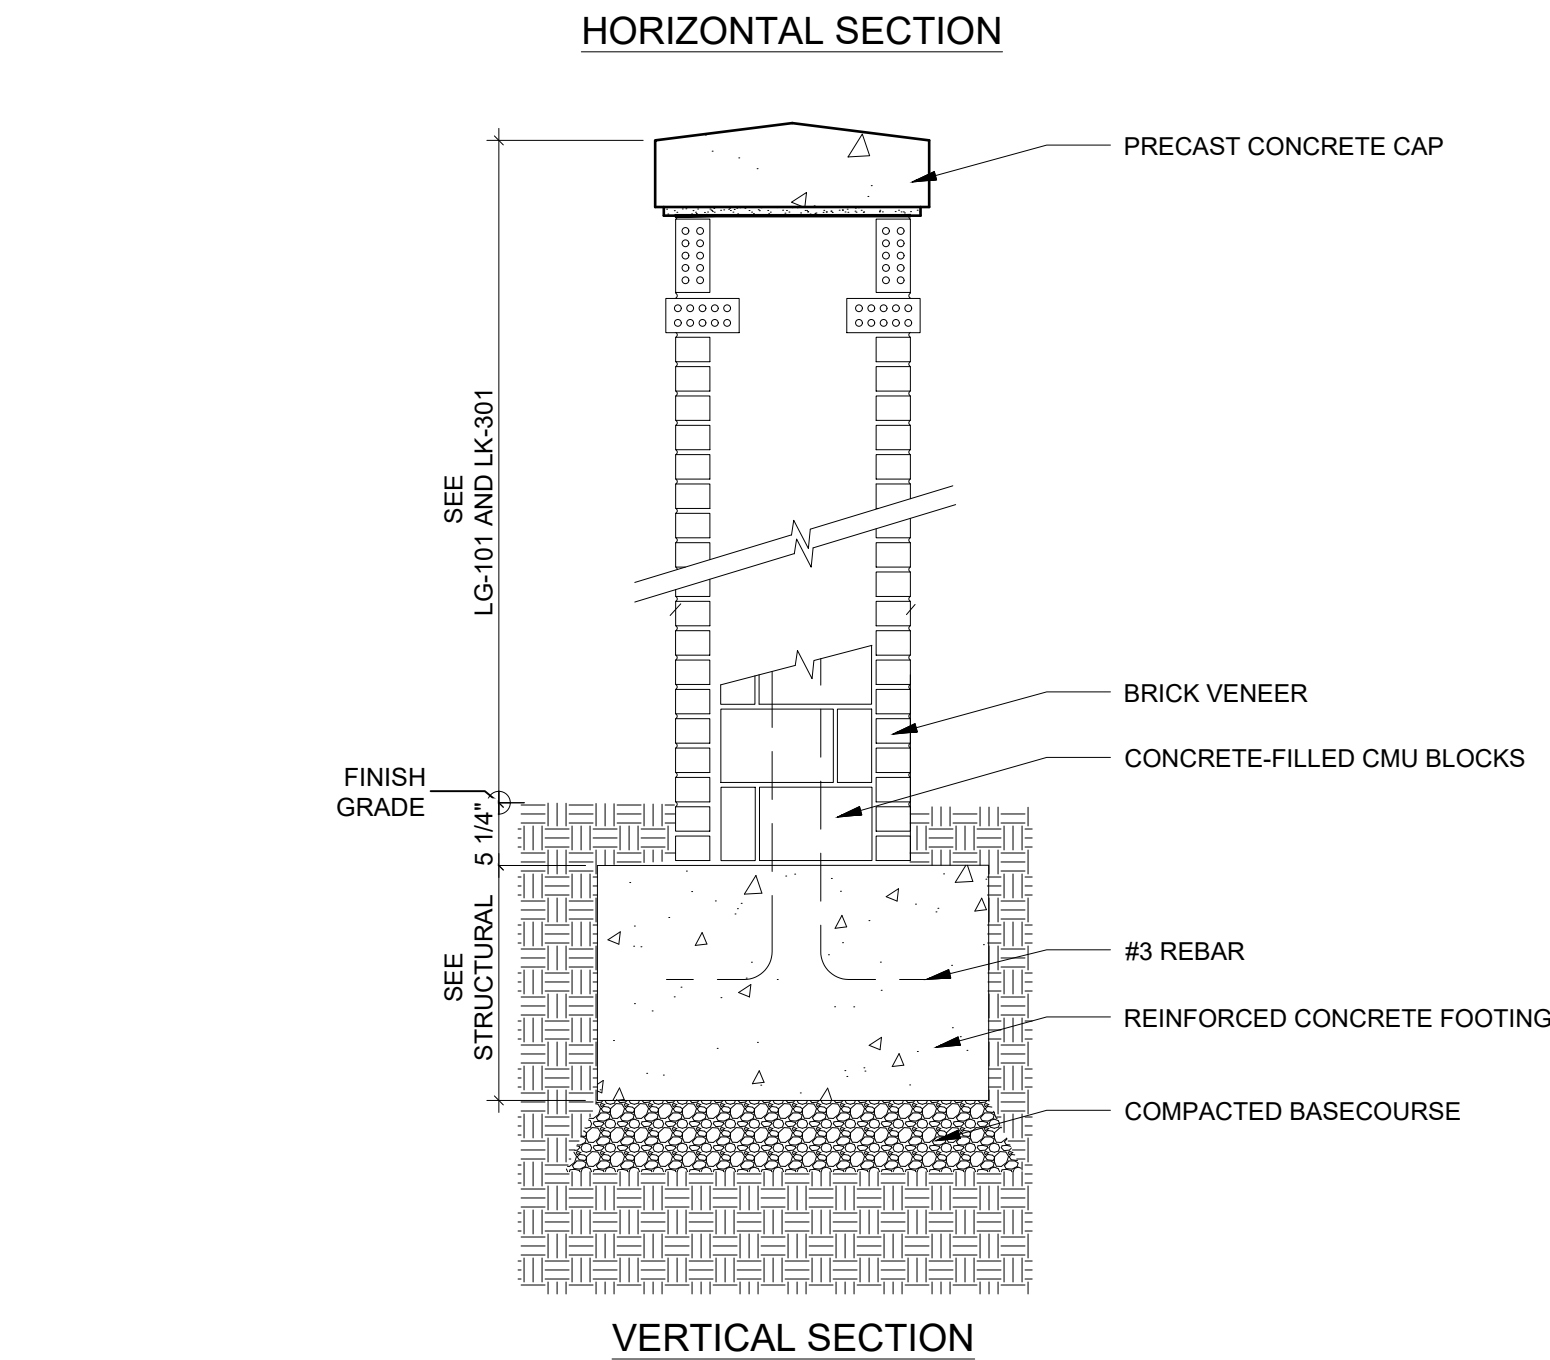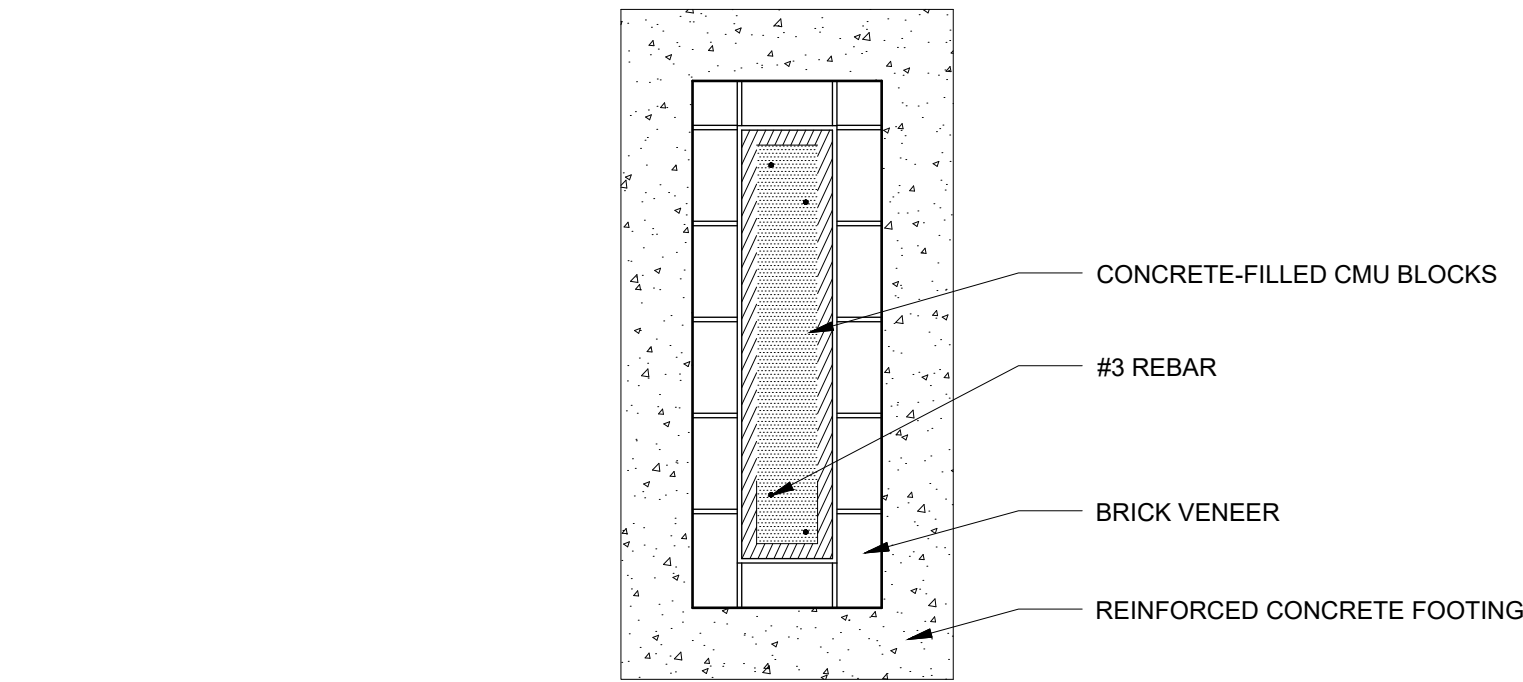

**B5** BRICK COLUMN  
3/4" = 1'  
0 1'-4" 2'-8"

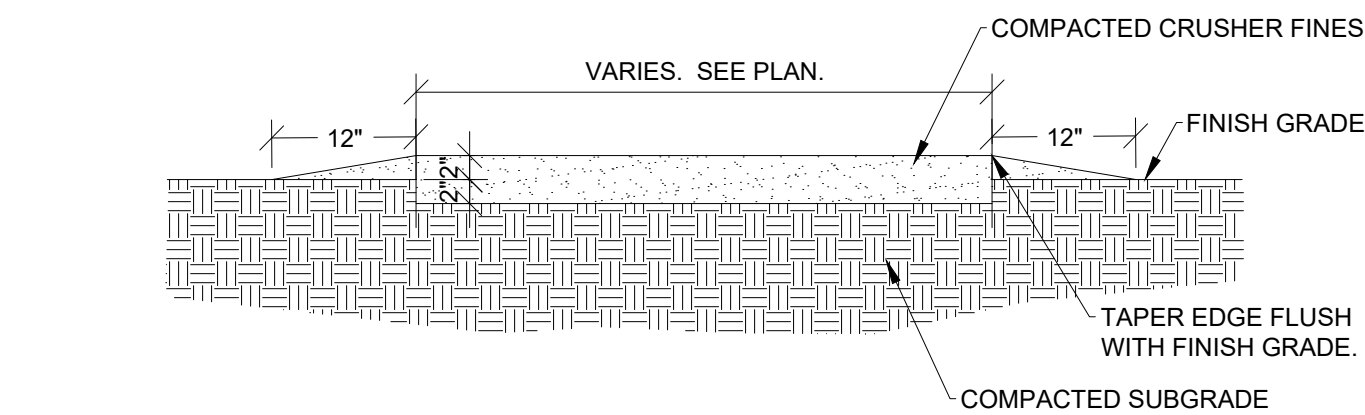

**A5** COMPACTED CRUSHER FINE PAVING  
SCALE: 3/4" = 1'-0"  
0 1'-4" 2'-8"

MARK	DATE	DESCRIPTION


SHEET TITLE
CONSTRUCTION DETAILS



A1

PLAQUE, SHADOW PANEL, AND SIGNAGE SCHEDULE

1"=10'-0"

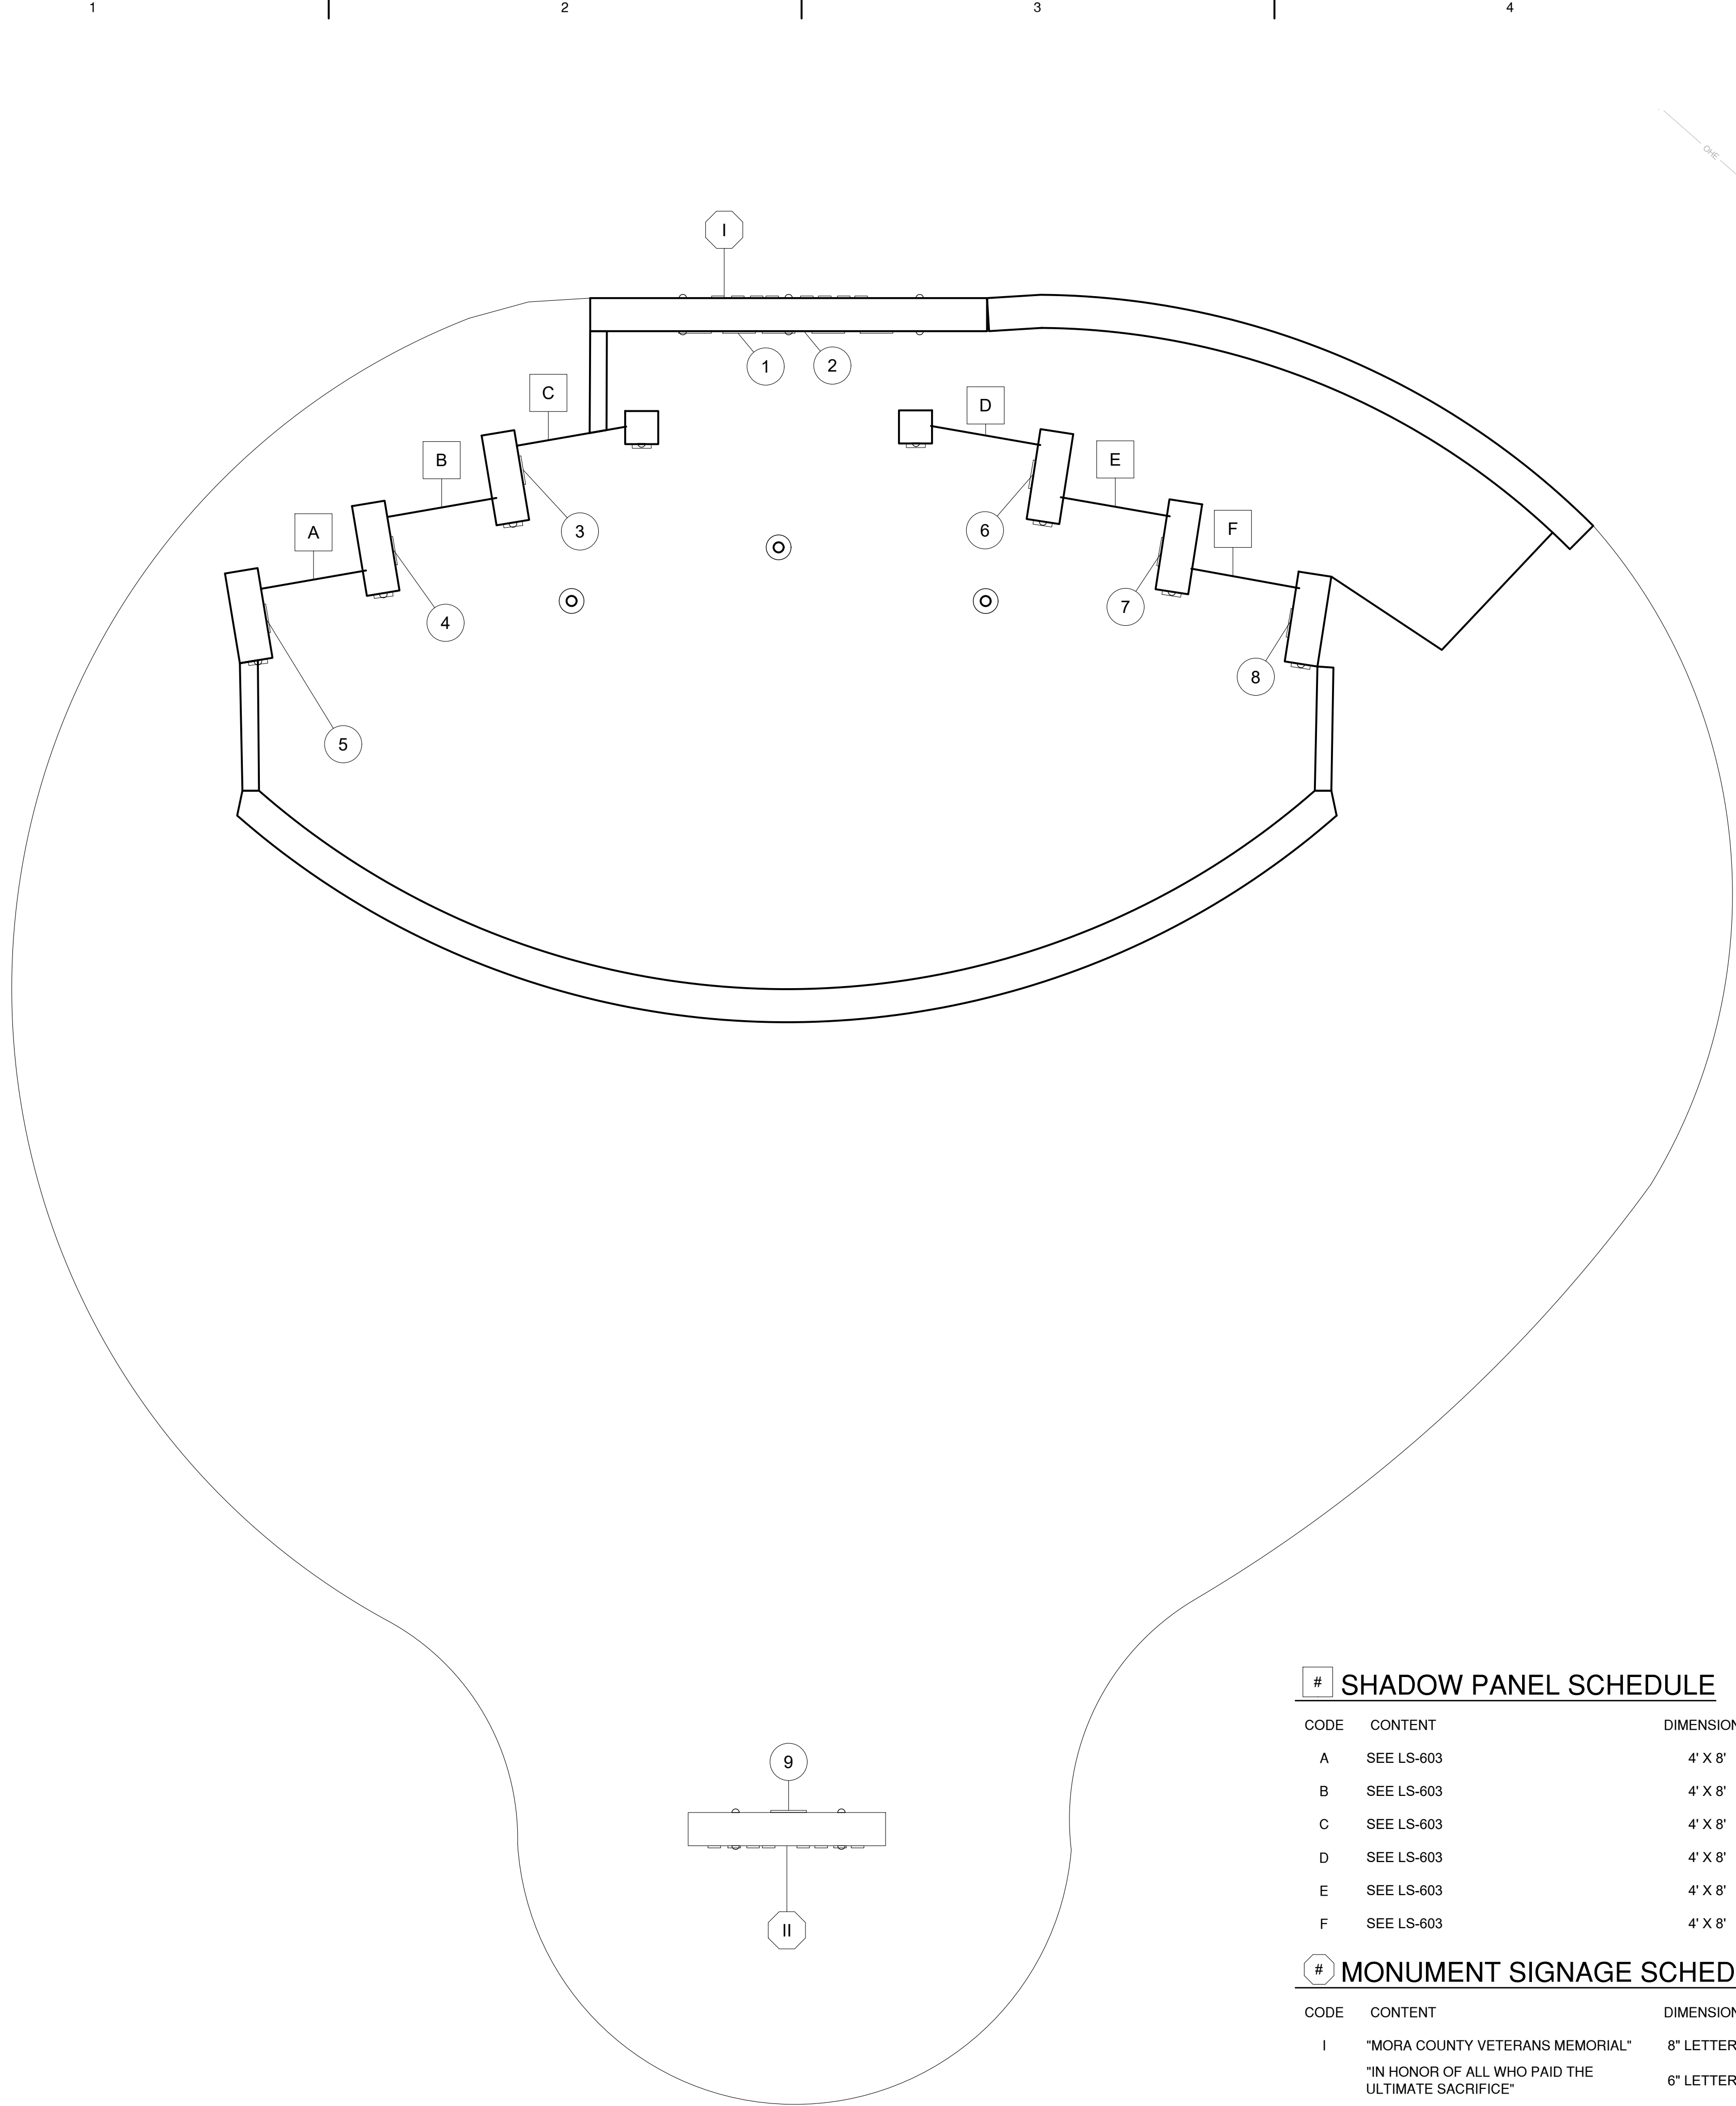

# SHADOW PANEL SCHEDULE


CODE	CONTENT	DIMENSIONS	MATERIAL
A	SEE LS-603	4' X 8'	WEATHERING STEEL
B	SEE LS-603	4' X 8'	WEATHERING STEEL
C	SEE LS-603	4' X 8'	WEATHERING STEEL
D	SEE LS-603	4' X 8'	WEATHERING STEEL
E	SEE LS-603	4' X 8'	WEATHERING STEEL
F	SEE LS-603	4' X 8'	WEATHERING STEEL

# MONUMENT SIGNAGE SCHEDULE


CODE	CONTENT	DIMENSIONS	MATERIAL
I	"MORA COUNTY VETERANS MEMORIAL"	8" LETTERS	BRUSHED ALUMINUM
	"IN HONOR OF ALL WHO PAID THE ULTIMATE SACRIFICE"	6" LETTERS	BRUSHED ALUMINUM
II	"MORA COUNTY VETERANS MEMORIAL"	4" LETTERS	BRUSHED ALUMINUM

PLAQUE SCHEDULE

CODE	CONTENT	DIMENSIONS	MATERIAL
# 1	ROUND BRANCH SEALS: 1. ARMY 2. NAVY 3. MARINE CORP 4. AIR FORCE 5. COAST GUARD	24" ROUND	BRONZE WITH COLORED CRESTS
2	MORA COUNTY VETERANS ARE RECOGNIZED	18" WIDE	BRONZE PHOTOS KIOSK
3	LEST WE FORGET FOR OVER TWO CENTURIES, AMERICAN VETERANS HAVE PLEDGED THEIR LIVES, THEIR FORTUNES AND THEIR SACRED HONOR IN DEFENSE OF THIS GREAT NATION WORLD WAR I CONFLICT BEGAN JULY 28, 1914 CONFLICT CONCLUDED NOVEMBER 11, 1918 SERVED 4.7 KILLED IN ACTION 53,402 WOUNDED 320,000  WORLD WAR II CONFLICT BEGAN SEPTEMBER 1, 1941 CONCLUDED SEPTEMBER 2, 1945 KILLED IN ACTION 291,557 WOUNDED _____	18" WIDE	BRONZE
4	VIETNAM WAR CONFLICT BEGAN NOVEMBER 1, 1955 CONFLICT CONCLUDED APRIL 30, 1975 2.7 MILLION SERVED KILLED IN ACTION 58,148 WOUNDED 304,000 PERSIAN GULF WAR (OPERATION DESERT SHIELD/STORM) CONFLICT BEGAN JANUARY 17, 1991 CONFLICT CONCLUDED FEBRUARY 28, 1991 KILLED IN ACTION 147 WOUNDED IN ACTION 458 PRISONERS OF WAR 23* (591?)	18" WIDE	BRONZE
5	LEST WE FORGET FOR OVER TWO CENTURIES, AMERICAN VETERANS HAVE PLEDGED THEIR LIVES, THEIR FORTUNES AND THEIR SACRED HONOR IN DEFENSE OF THIS GREAT NATION REVOLUTIONARY WAR 1771 - 1783  WAR OF 1812 1812 - 1815  INDIAN WAR  SPANISH - AMERICAN WAR APRIL 1898 - AUGUST 1898  KOREAN WAR 1950 - 1953  VIETNAM WAR 1964-1975  PANAMA DECEMBER 1989 - JANUARY 1990  AFGHANISTAN SEPTEMBER 11, 2002 - ??  GULF WAR - 1990 - 1991  OPERATION IRAQUI FREEDOM MARCH 2003		BRONZE
6	MEXICAN-AMERICAN WAR 1846 - 1848  BATTLE OF MORA 1847  CIVIL WAR 1861 - 1865  WORLD WAR I 1917-1918  WORLD WAR II 1941 - 1945  LEBANON 1982-1984  GRENADA OCTOBER 1983 - DECEMBER 1983  SOMALIA 1992-1994  BOSNIA DECEMBER 1995  NAMES OF COMMISSION MEMBERS WHO APPROVED AND DATE/COMMITTEE MEMBERS/MAINSTREET		BRONZE
7	MEDALS OF VALOR  MEMORY OF COMBAT AND WOUNDED VETERANS WHO ARE PURPLE HEART RECIPIENTS: WITH PURPLE HEART MEDAL ON THE STRUCTURE.  DEDICATED TO THE RECIPIENTS OF THIS NATION'S OLDEST MILITARY DECORATION OF PURPLE HEART  MY STONE IS RED FOR THE BLOOD THEY SHED, THE MEDAL I BEAR IS MY COUNTRY'S WAY TO SHOW THEY CARE IF I COULD BE SEEN BY ALL MANKIND MAYBE PEACE WILL COME IN MY LIFETIME		BRONZE



MAIL: 6501 Americas Pkwy NE., Ste. 300 PHO: 505.212.9126  
Albuquerque, NM 87110 WEB: groundworkstudio.com

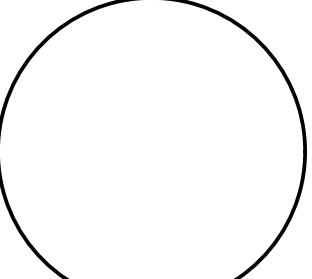

LANDSCAPE ARCHITECT

**MORA COUNTY VETERANS MEMORIAL**  
COURTHOUSE WAY  
MORA, NM 87332

**60% CONSTRUCTION DOCUMENTS**

FEBRUARY 2022

MARK	DATE	DESCRIPTION

ISSUE: 60% - FOR REVIEW

DATE: 02/08/2022

PROJECT NO:

CAD DWG FILE:

DRAWN BY: TW

CHECKED BY: AB


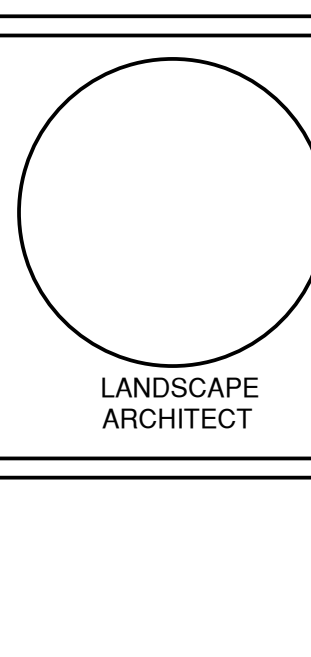
SHEET TITLE

CONSTRUCTION SCHEDULES


LS-601

MORA COUNTY - VETERANS MEMORIAL




 MAIL: 6501 Americas Pkwy NE, Ste. 300 PHO: 505.212.9126 Albuquerque, NM 87110 WEB: <a href="http://groundworkstudio.nm.com">groundworkstudio.nm.com</a>		
 LANDSCAPE ARCHITECT		
<div style="display: flex; justify-content: space-between;"><div><b>MORA COUNTY VETERANS MEMORIAL</b> COURTHOUSE WAY MORA, NM 87332</div><div><b>60% CONSTRUCTION DOCUMENTS</b></div></div> <div style="margin-top: 10px;">FEBRUARY 2022</div>		
MARK	DATE	DESCRIPTION
<b>ISSUE: 60% - FOR REVIEW</b>		
<b>DATE: 02/08/2022</b>		
<b>PROJECT NO:</b>		
<b>CAD DWG FILE:</b>		
<b>DRAWN BY: TW</b>		
<b>CHECKED BY: AB</b>		
<b>SHEET TITLE</b>		
<b>CONSTRUCTION SCHEDULES</b>		
<h1>LS-602</h1>		




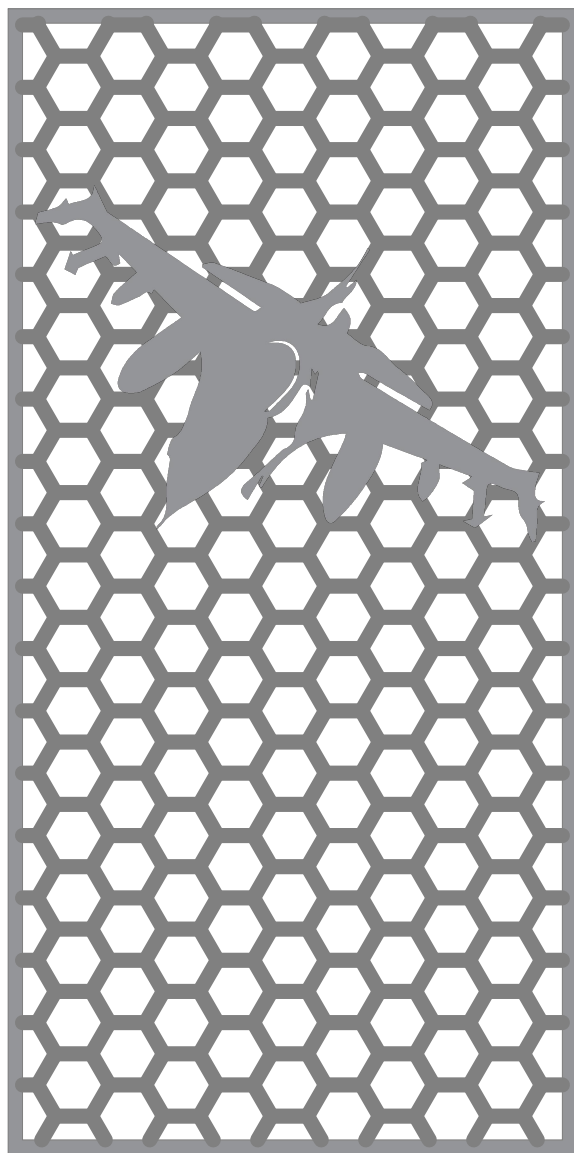


AIRCRAFT

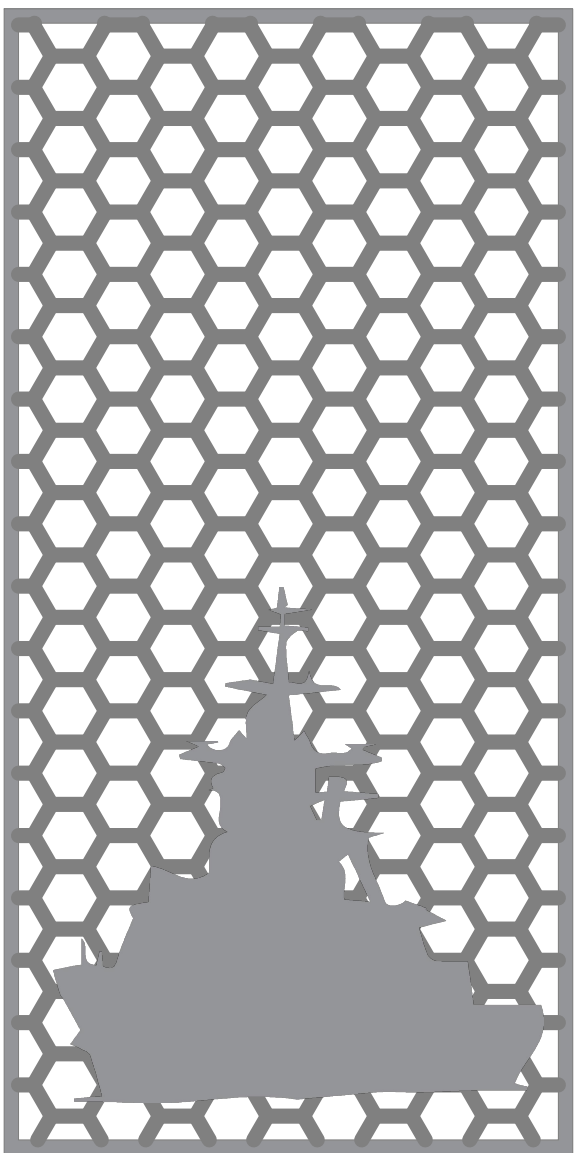


BATTLESHIP

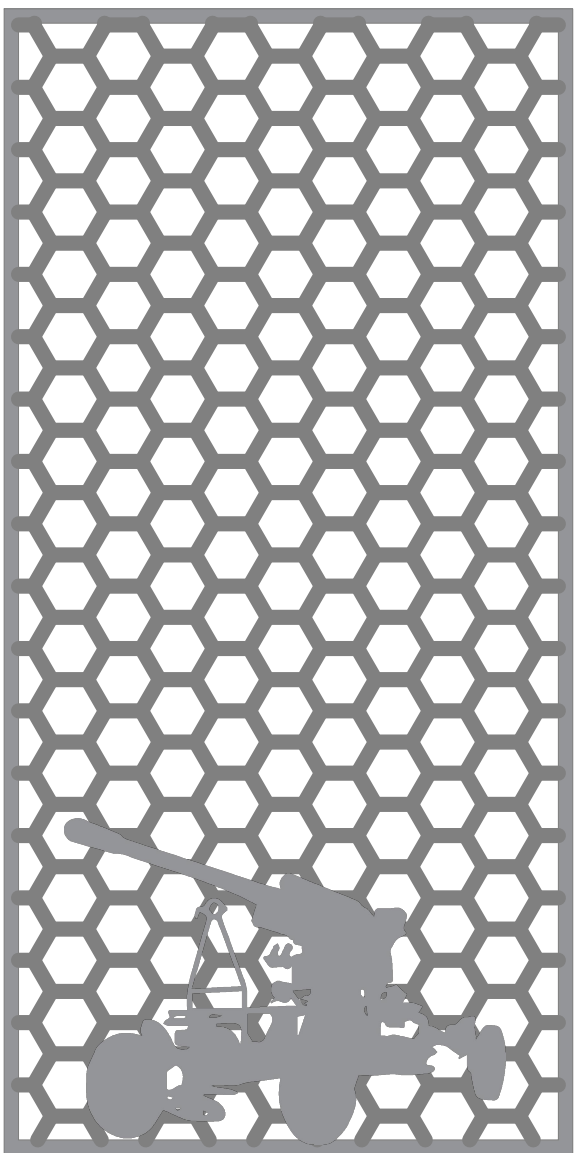


ARTILLERY

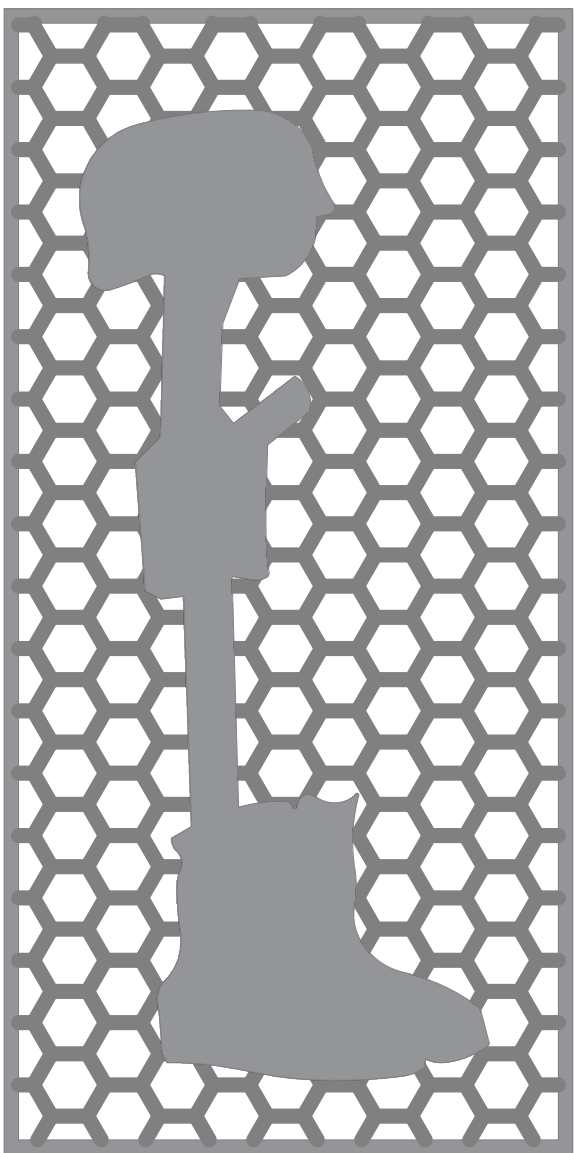


BATTLEFIELD  
CROSS

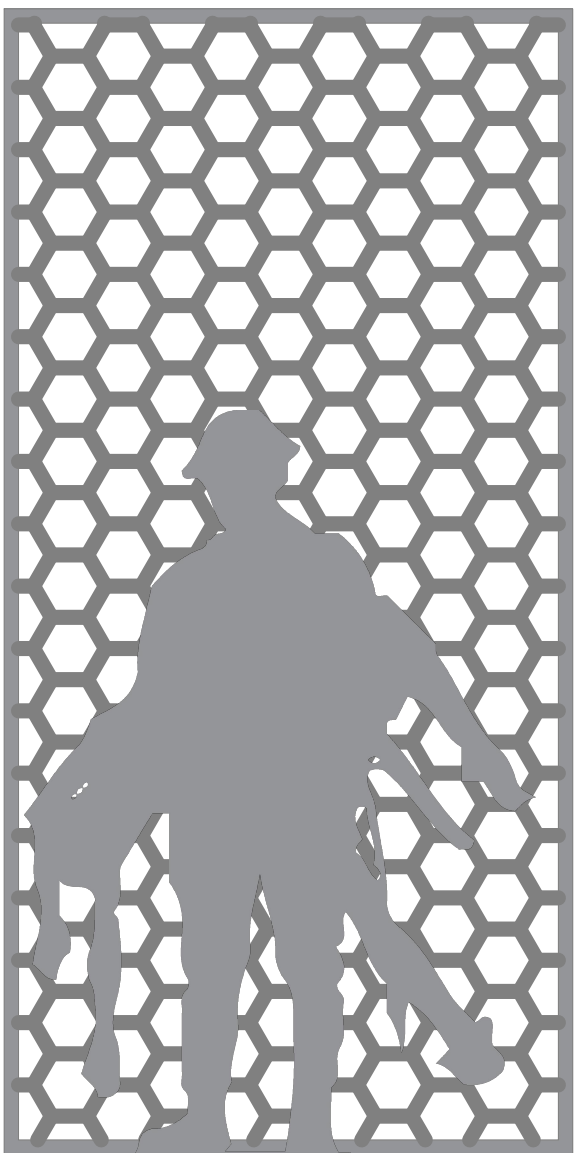


CARRYING

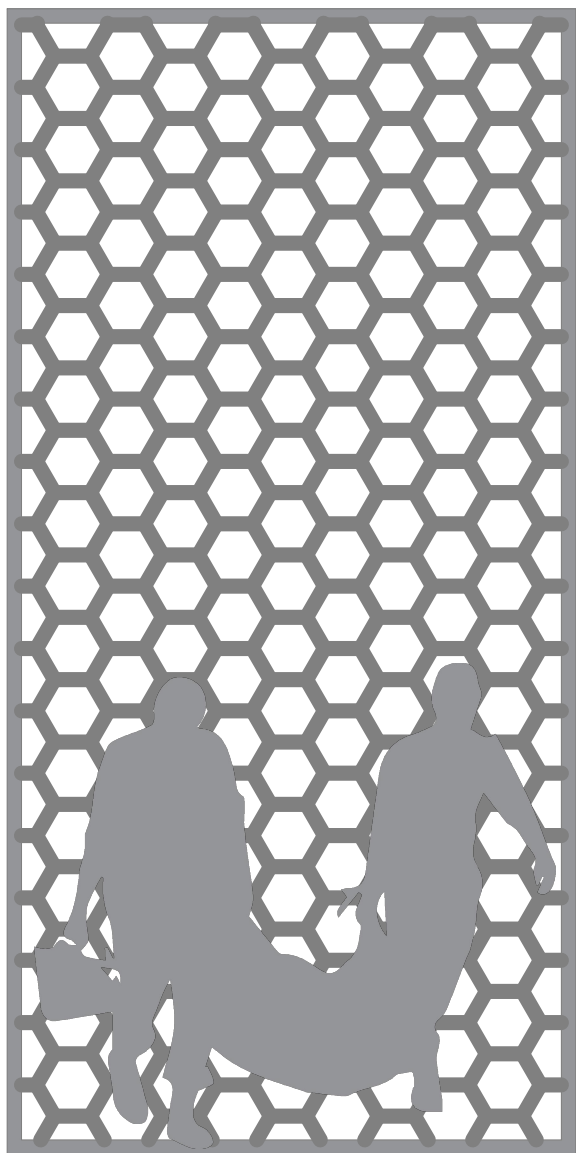


CARRYING -  
GURNEY

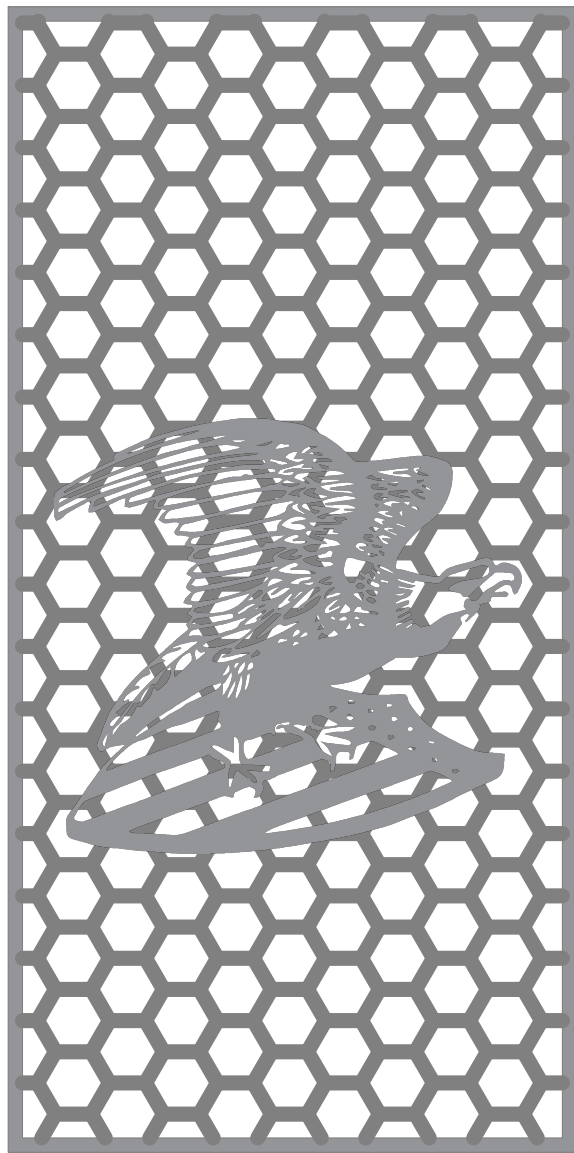


EAGLE

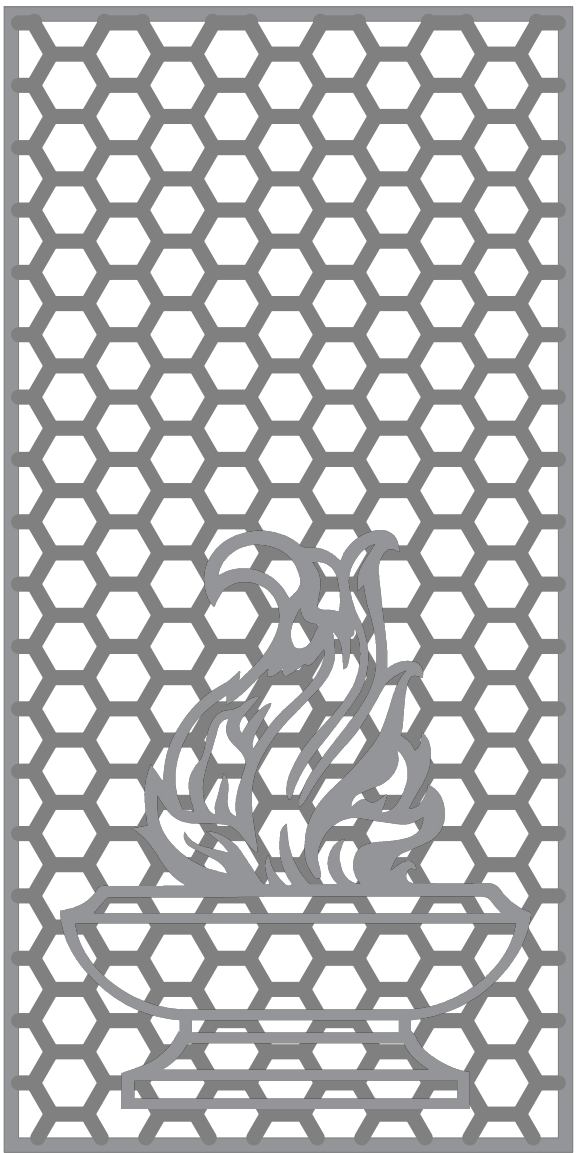


ETERNAL FLAME

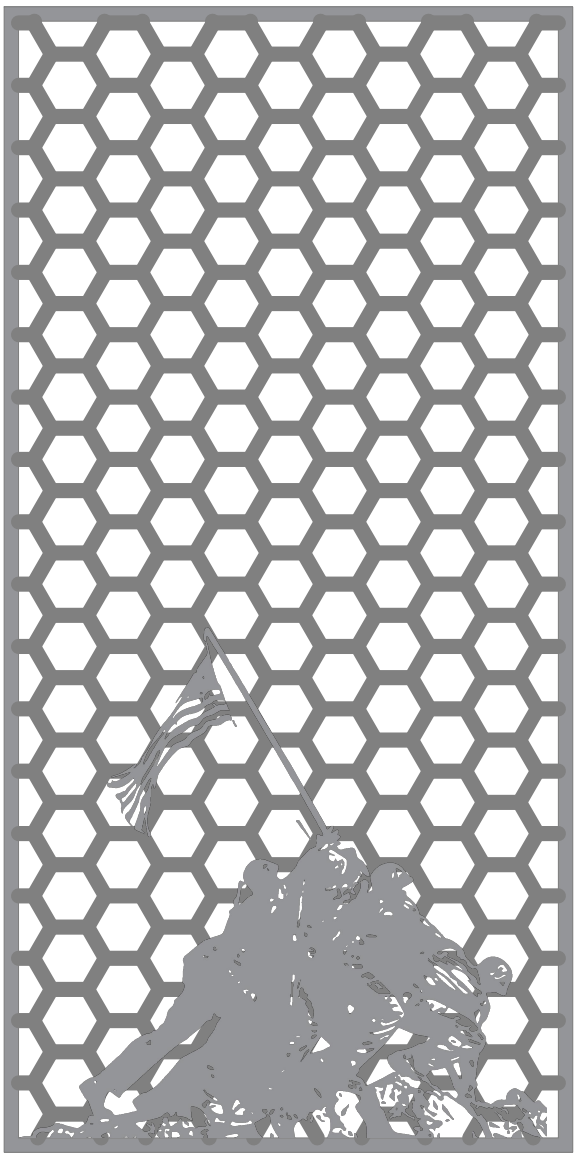


FLAG PLANTING

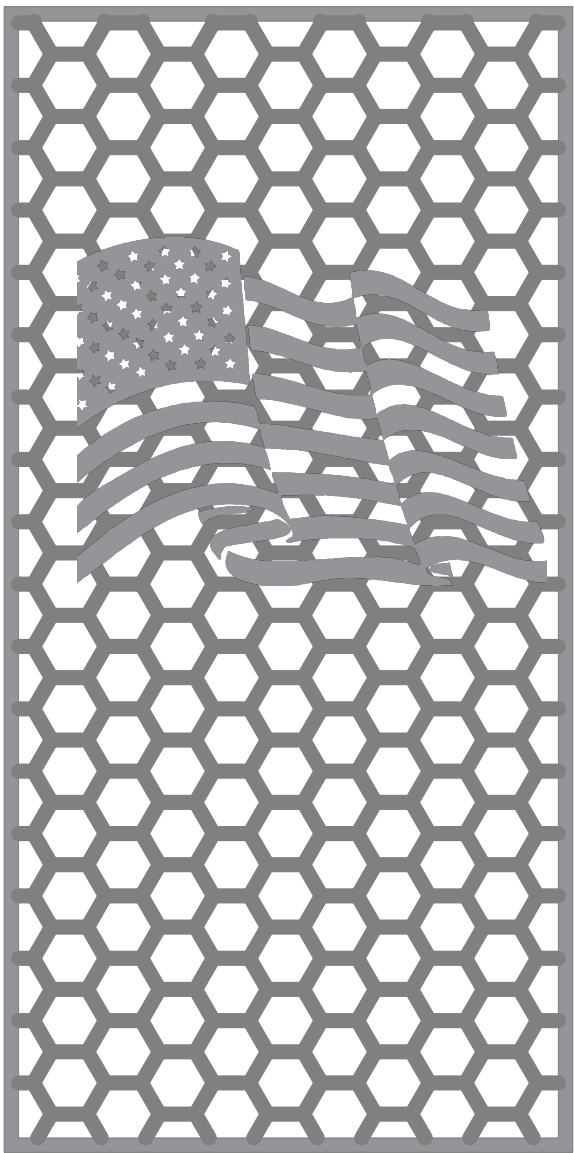


FLAG

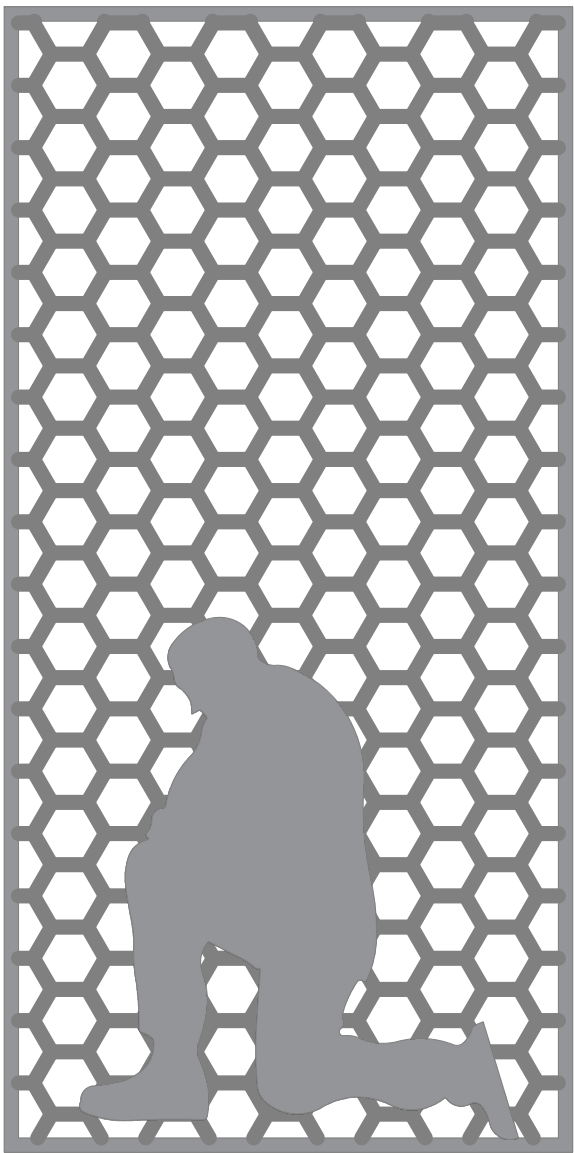


KNEELING

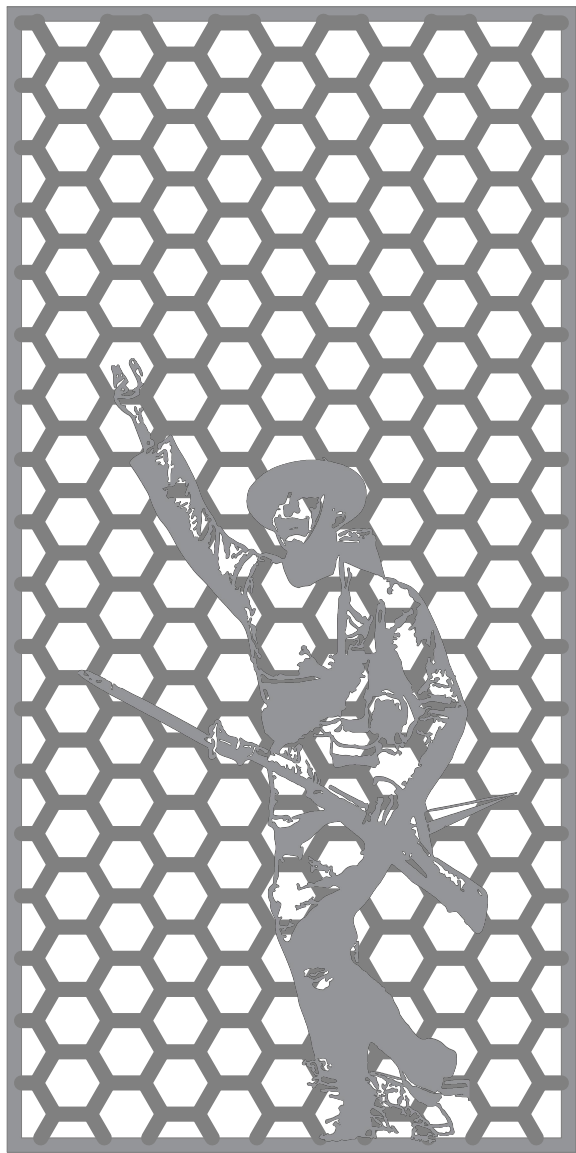

SALUTE 1

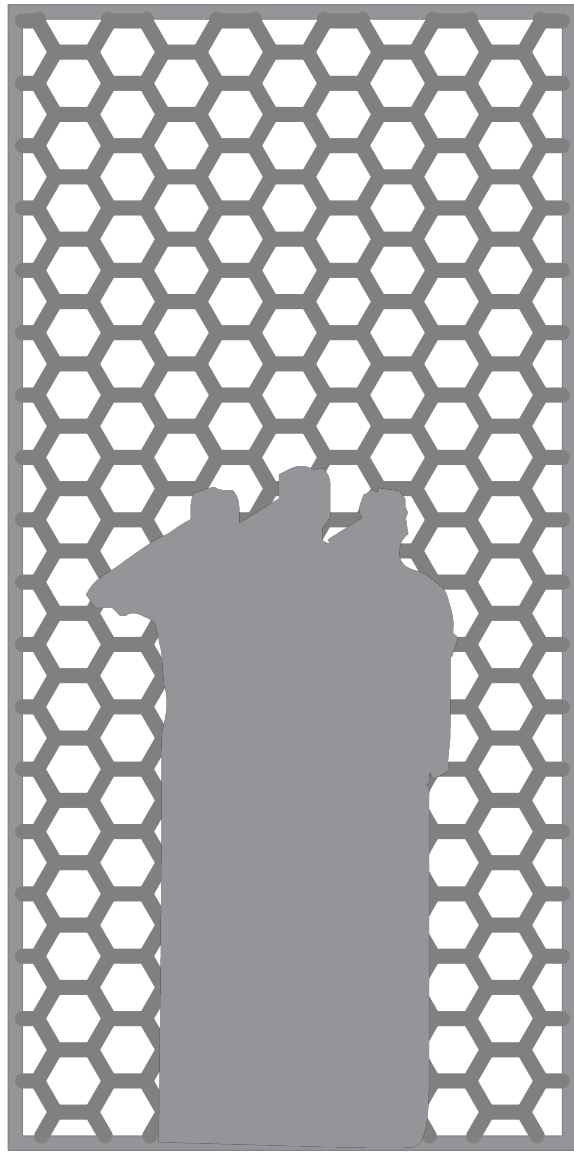


SALUTE 2

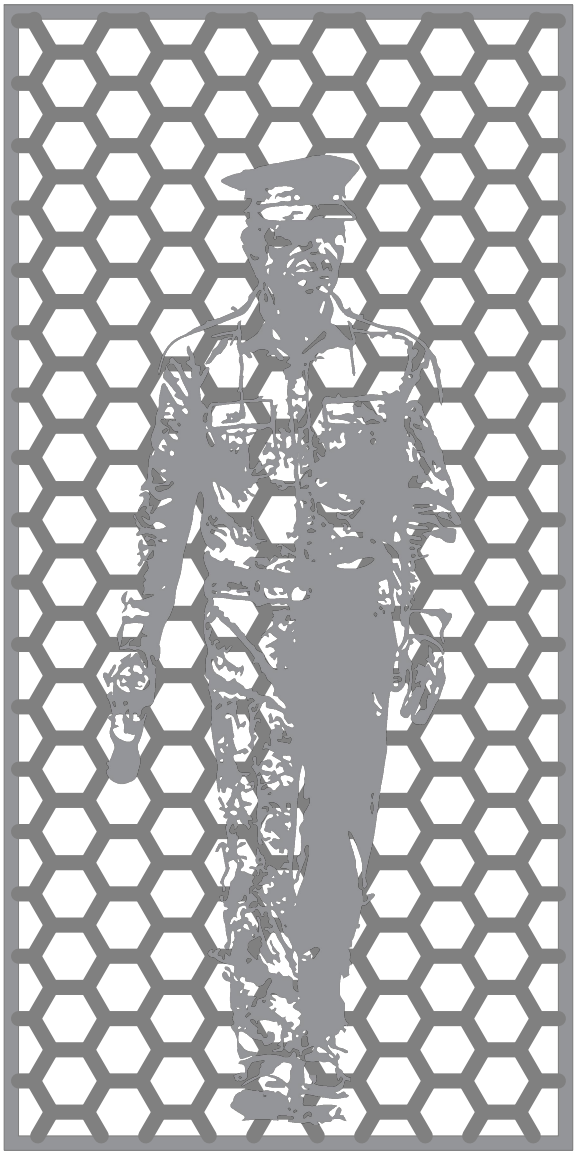


NAVAL OFFICER




SOLDIER

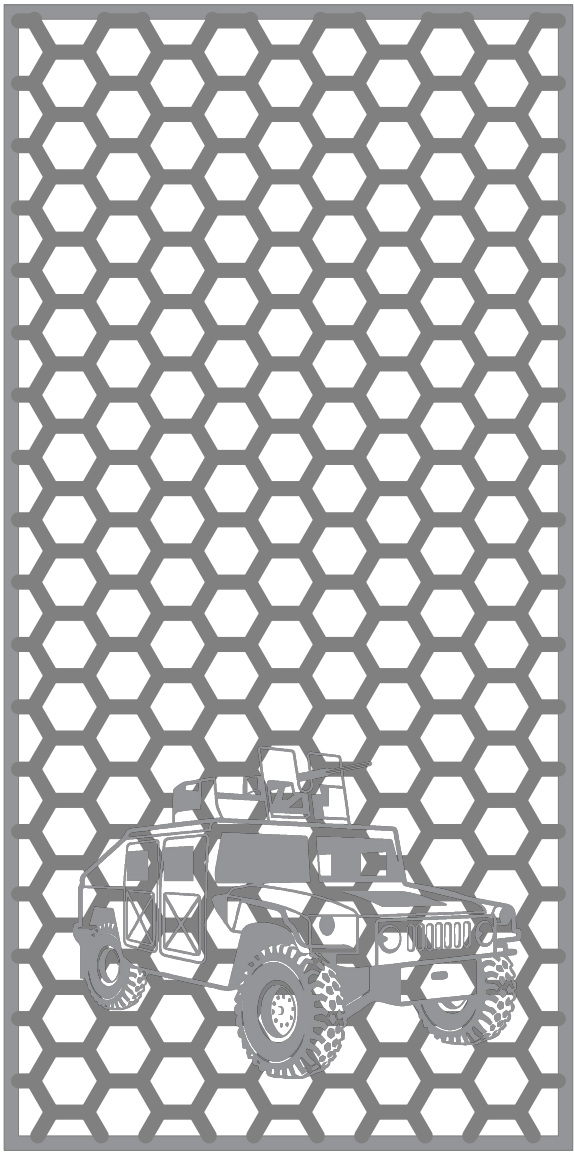

VEHICLE

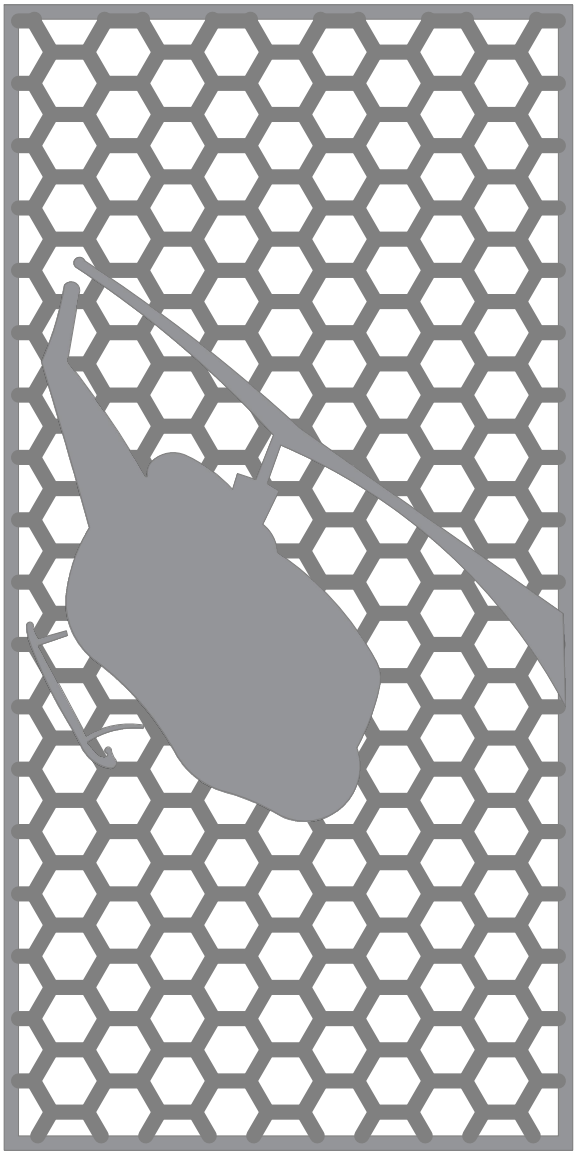

HELICOPTER

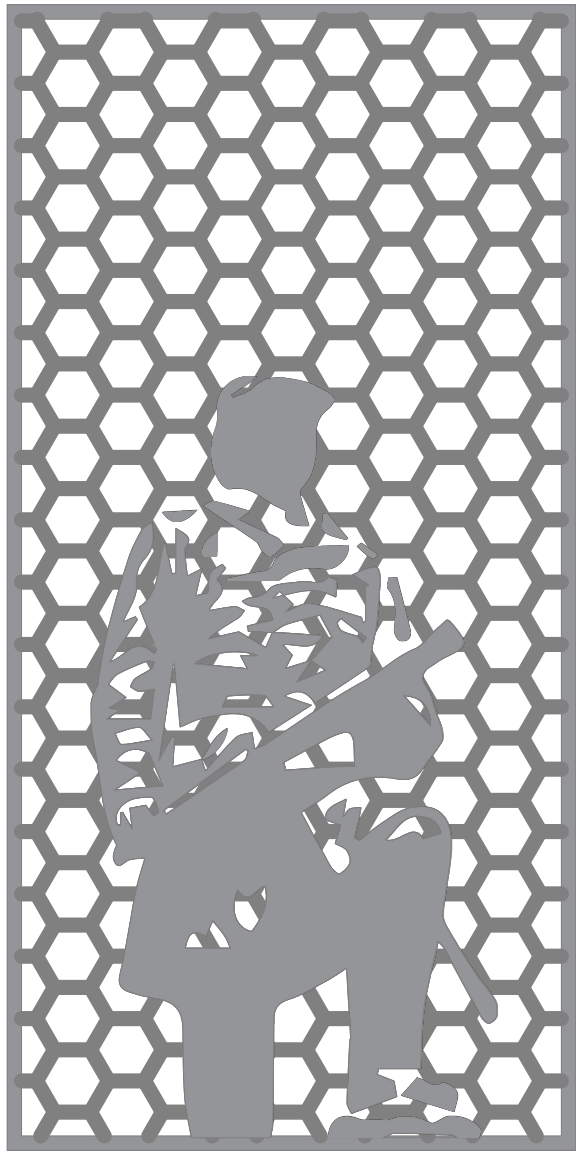


CIVIL WAR

A1 SHADOW PANEL CONTENT

groundworkstudio

MAIL: 6501 Americas Pkwy NE., Ste. 300 PHO: 505.212.9126  
Albuquerque, NM 87110 WEB: groundworkstudio.com

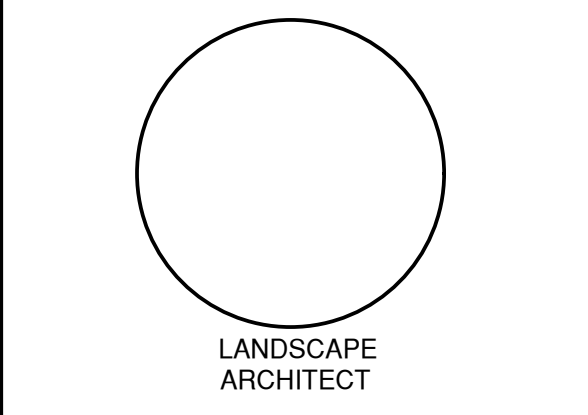

LANDSCAPE  
ARCHITECT

**MORA COUNTY VETERANS  
MEMORIAL**  
COURTHOUSE WAY  
MORA, NM 87332

**60% CONSTRUCTION  
DOCUMENTS**

FEBRUARY 2022





MARK	DATE	DESCRIPTION

ISSUE: 60% - FOR REVIEW
DATE: 02/08/2022
PROJECT NO:
CAD DWG FILE:
DRAWN BY: TW
CHECKED BY: AB

SHEET TITLE
CONSTRUCTION SCHEDULES


LS-603



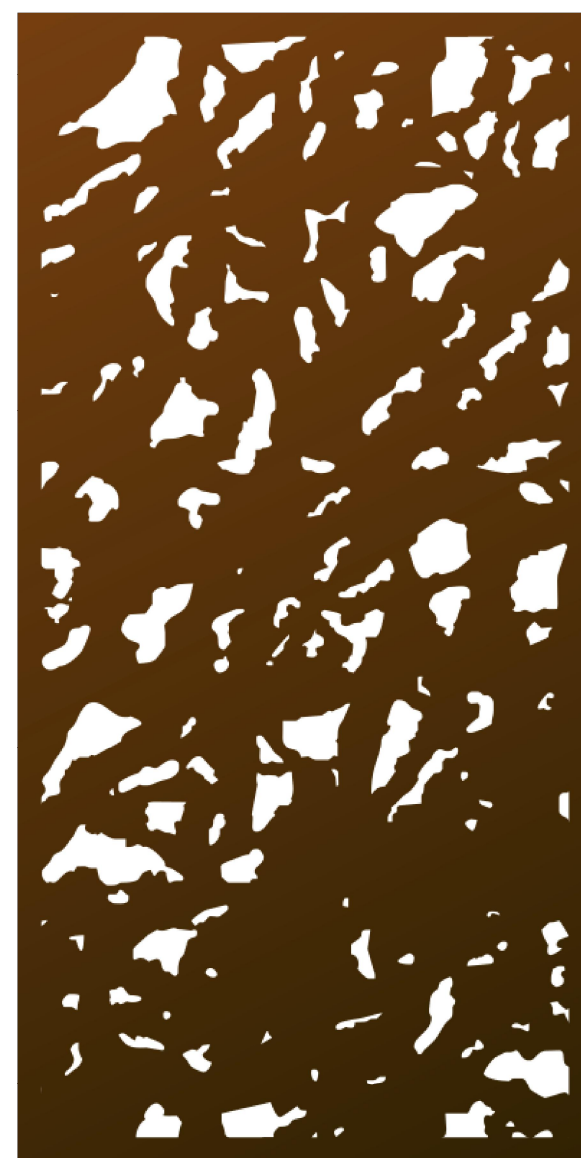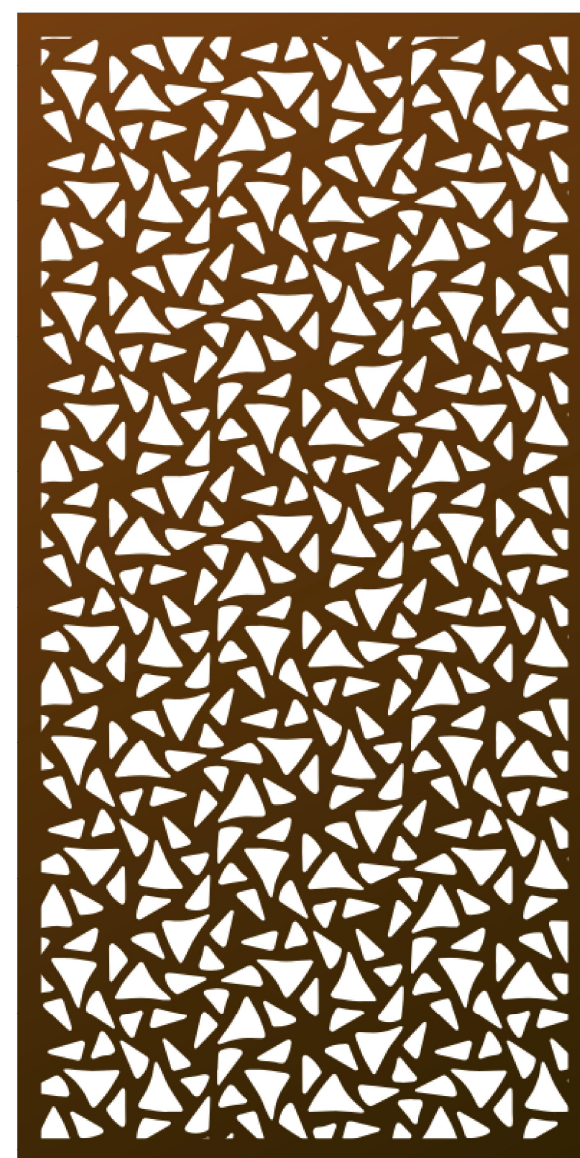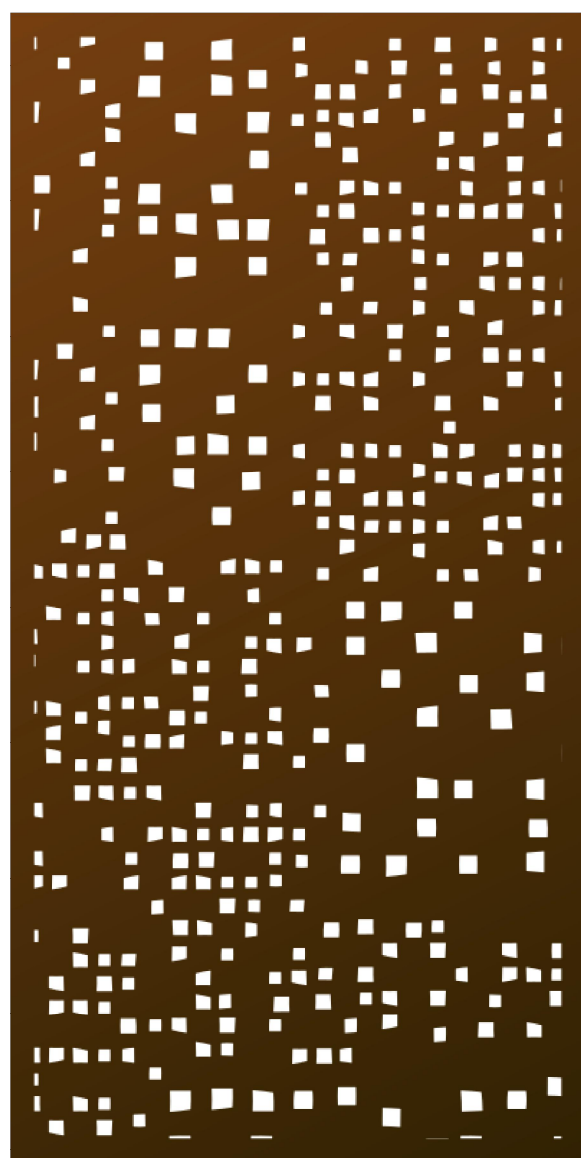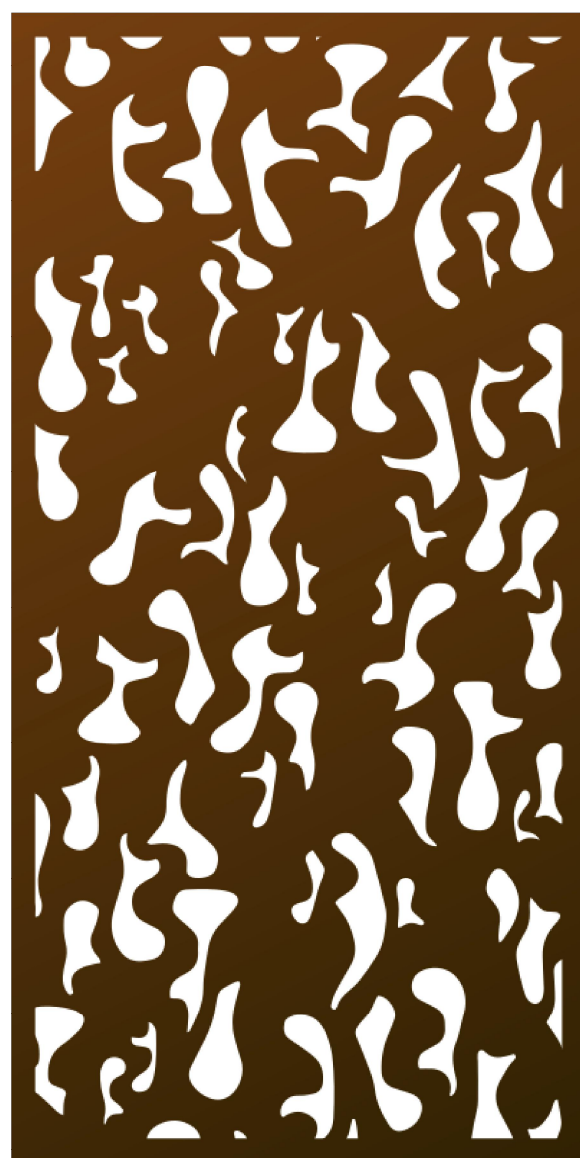

A1

## SHADOW PANEL PATTERN EXAMPLES

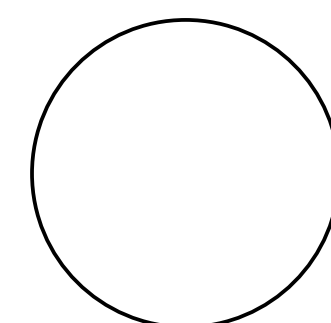LANDSCAPE  
ARCHITECTMORA COUNTY VETERANS  
MEMORIAL

COURTHOUSE WAY  
MORA, NM 87332

**60% CONSTRUCTION DOCUMENTS**

FEBRUARY 2022

MARK	DATE	DESCRIPTION
<b>ISSUE: 60% - FOR REVIEW</b>		
<b>DATE: 02/08/2022</b>		
<b>PROJECT NO:</b>		
<b>CAD DWG FILE:</b>		
<b>DRAWN BY: TW</b>		
<b>CHECKED BY: AB</b>		




SHEET TITLE

## CONSTRUCTION SCHEDULES

LS-604



**A1** DIMENSION PLAN  
1"=10'-0"

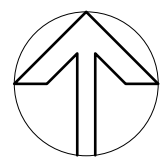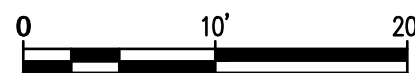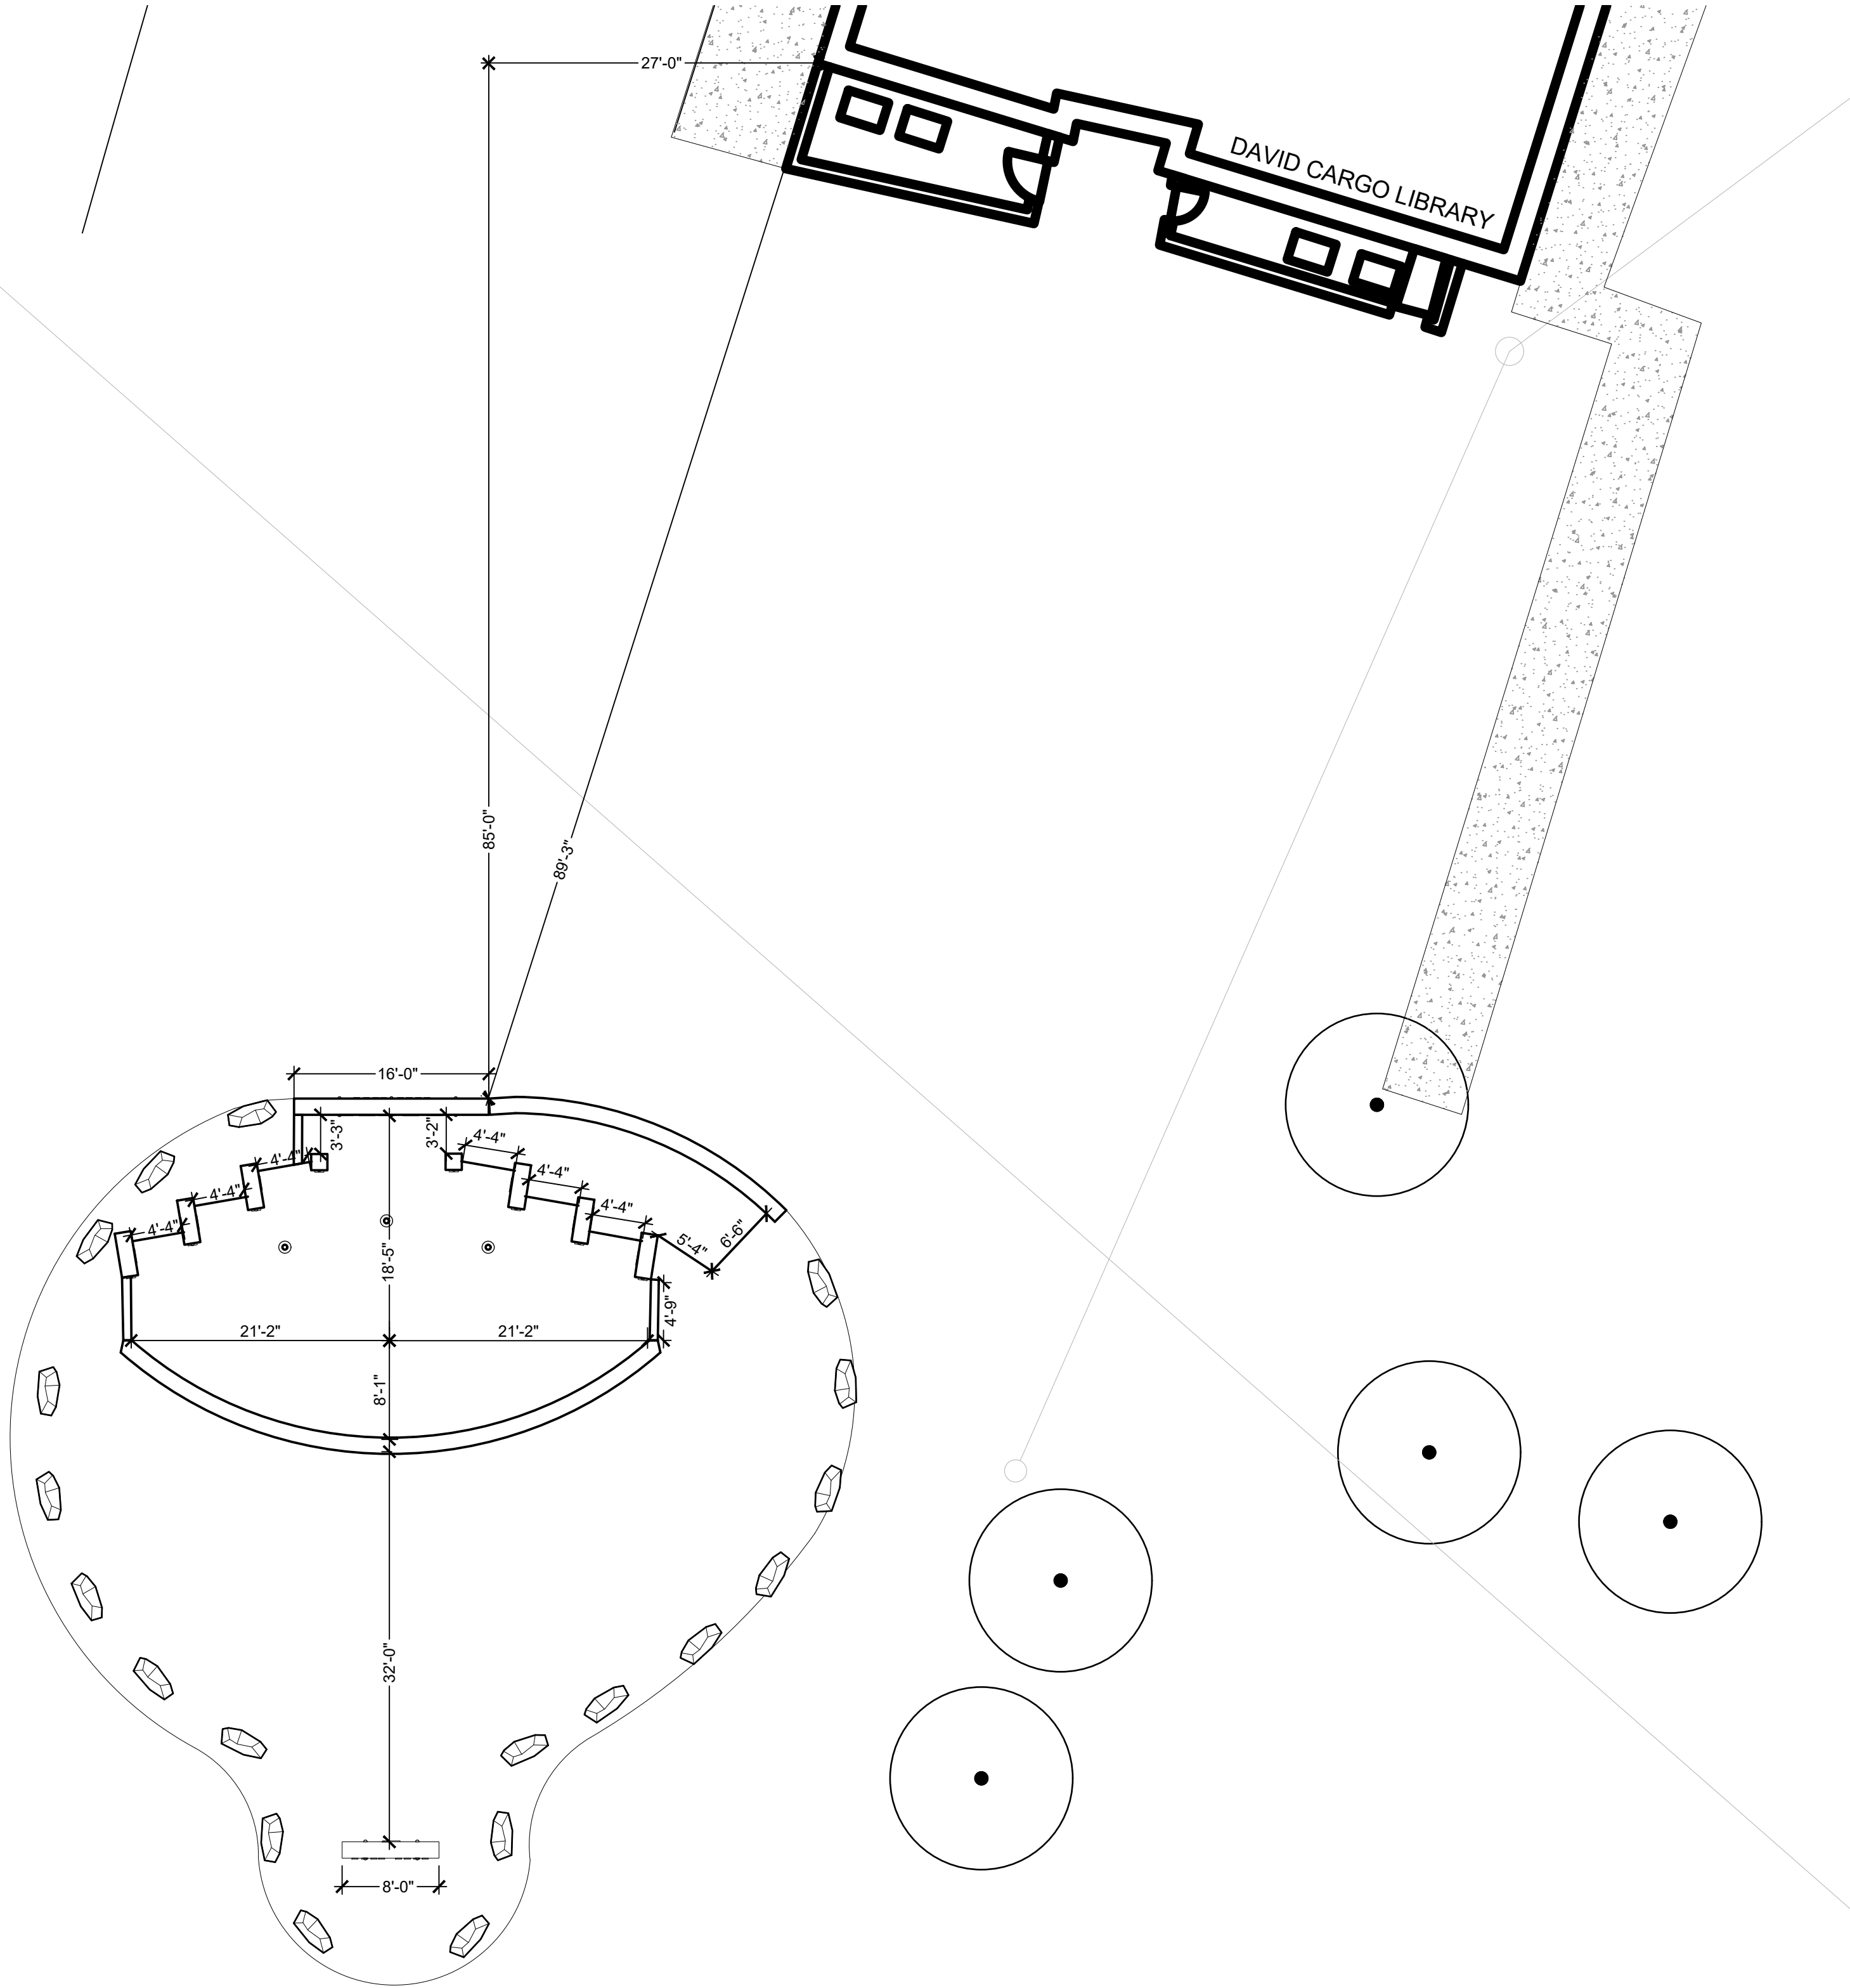

groundworkstudio

MAIL: 6501 Americas Pkwy NE., Ste. 300 PHO: 505.212.9126  
Albuquerque, NM 87110 WEB: groundworkstudio.com

**MORA COUNTY VETERANS  
MEMORIAL**  
COURTHOUSE WAY  
MORA, NM 87332  
**60% CONSTRUCTION  
DOCUMENTS**


FEBRUARY 2022

MARK	DATE	DESCRIPTION




SHEET TITLE  
DIMENSION AND LAYOUT PLAN

LK-101








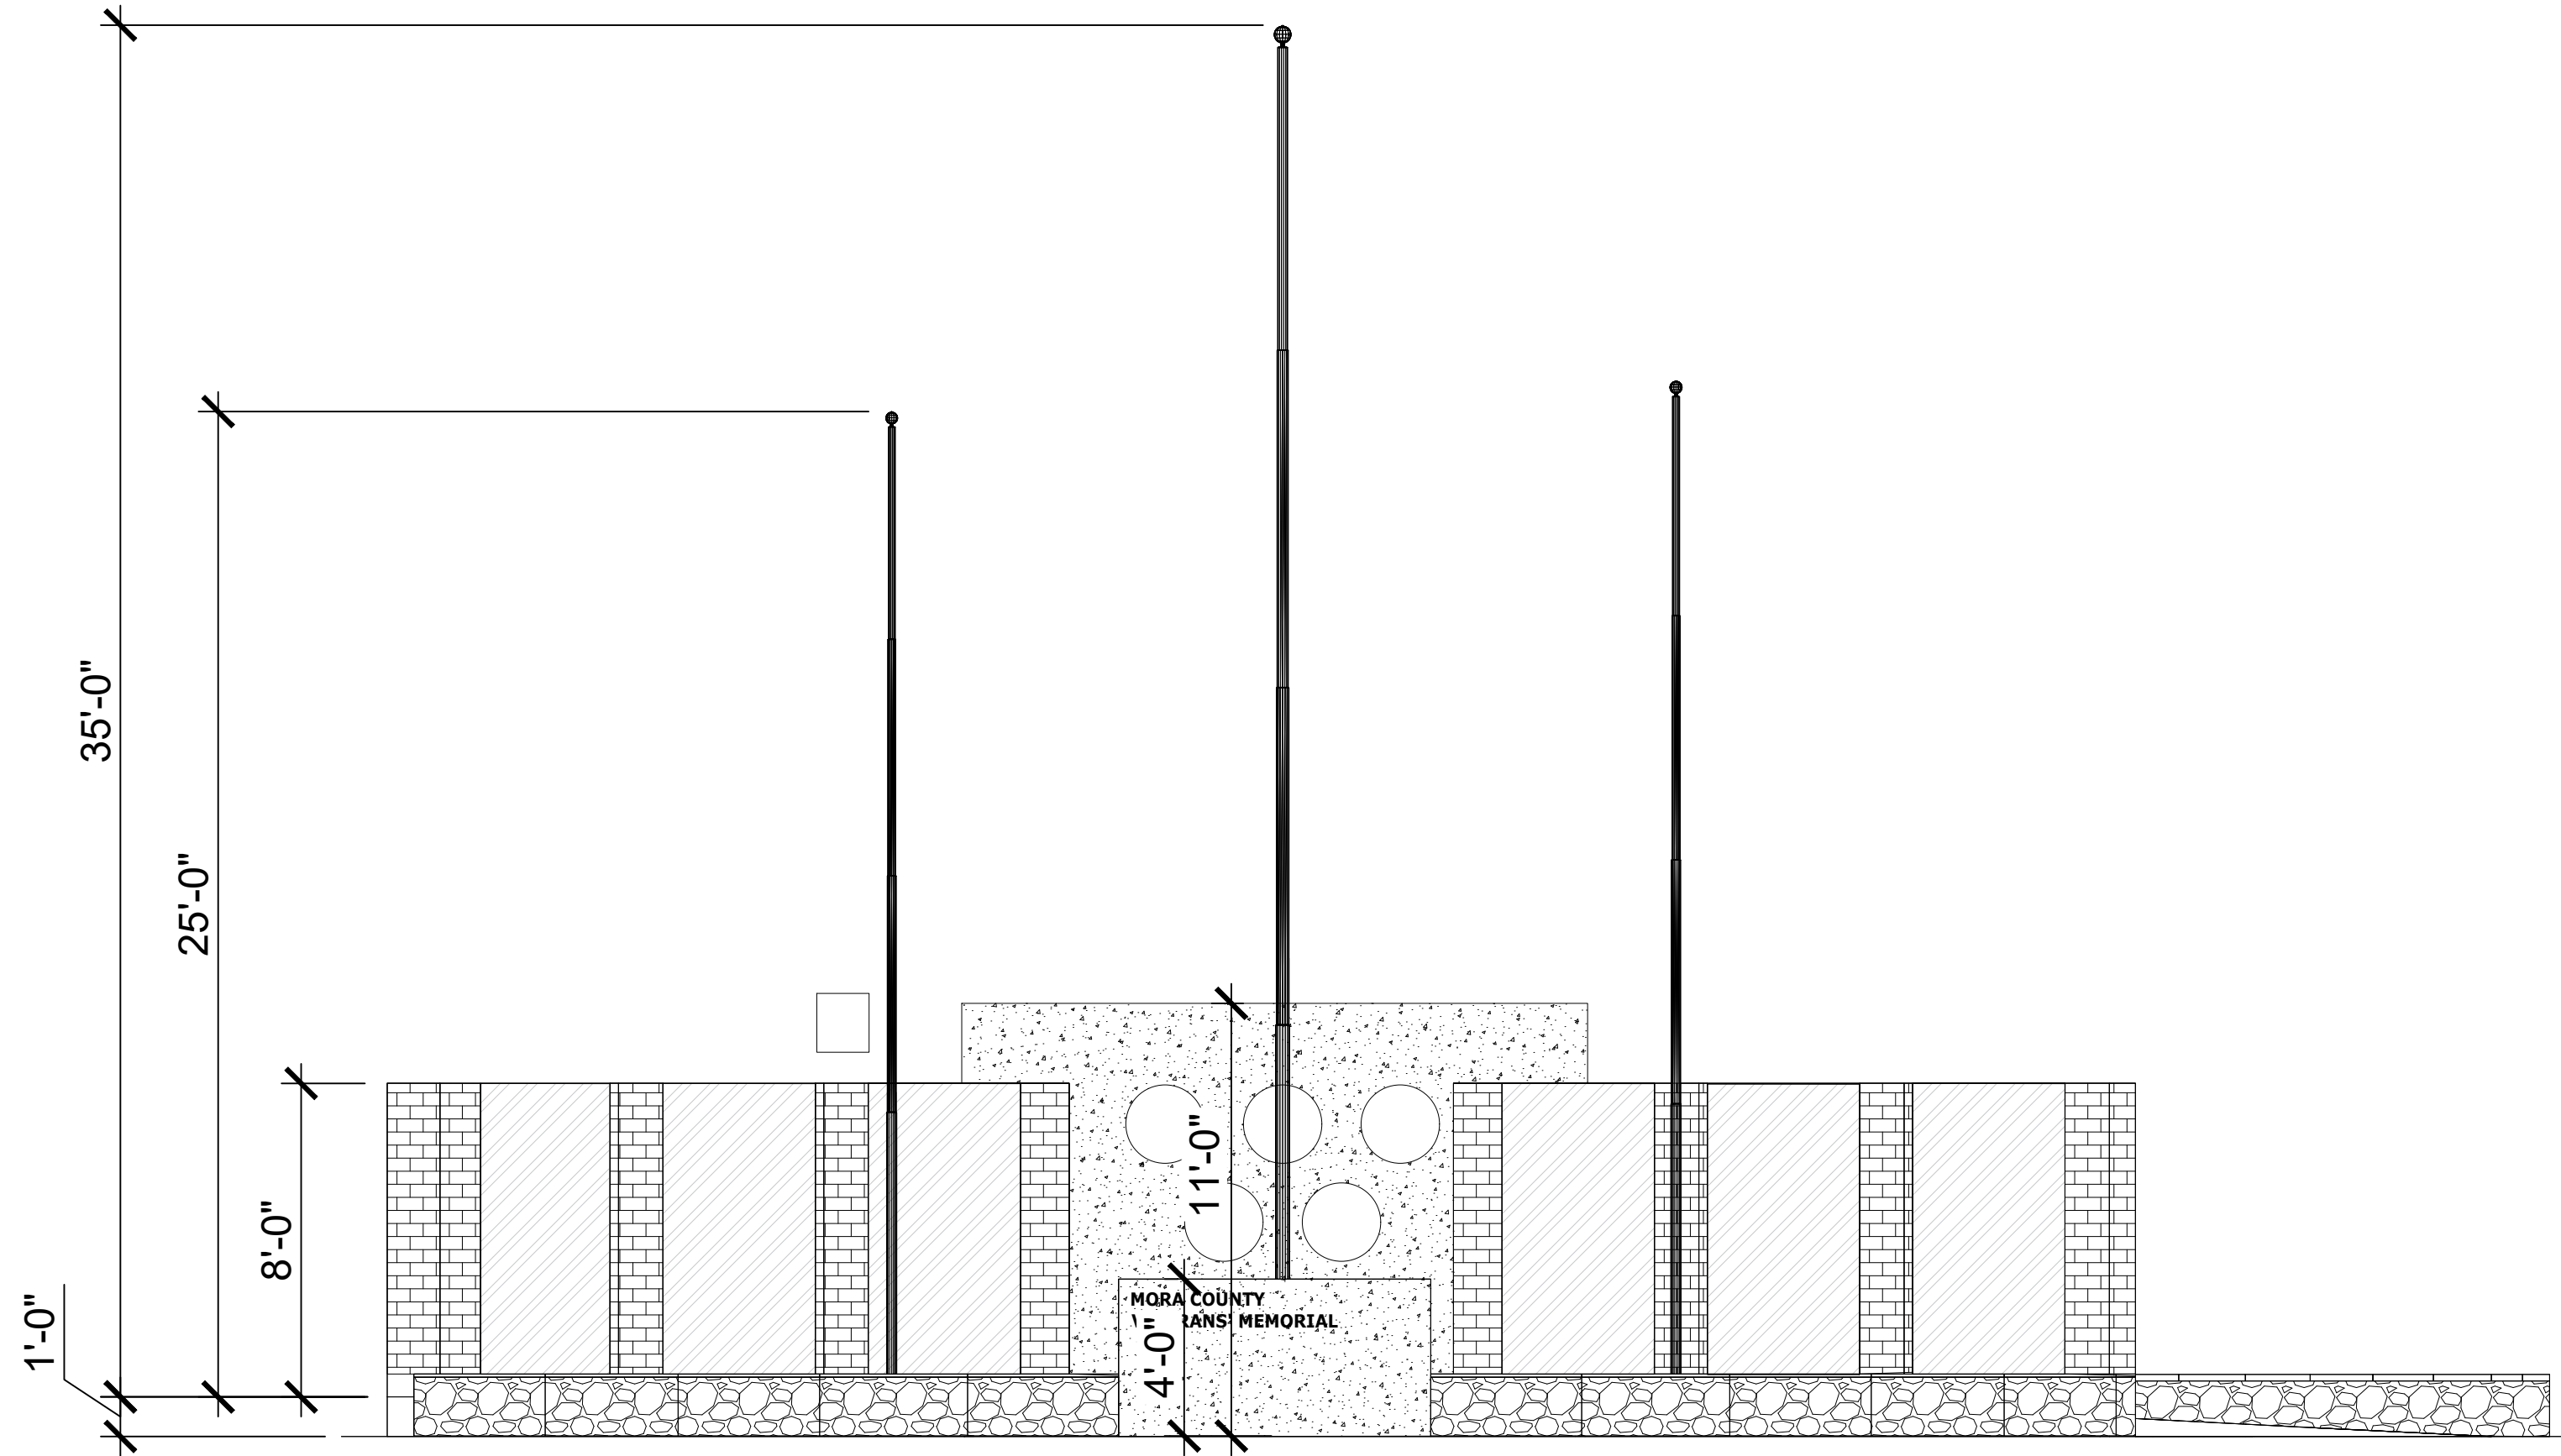

C1 DIMENSION ELEVATION  
1/4" : 1' - 0"

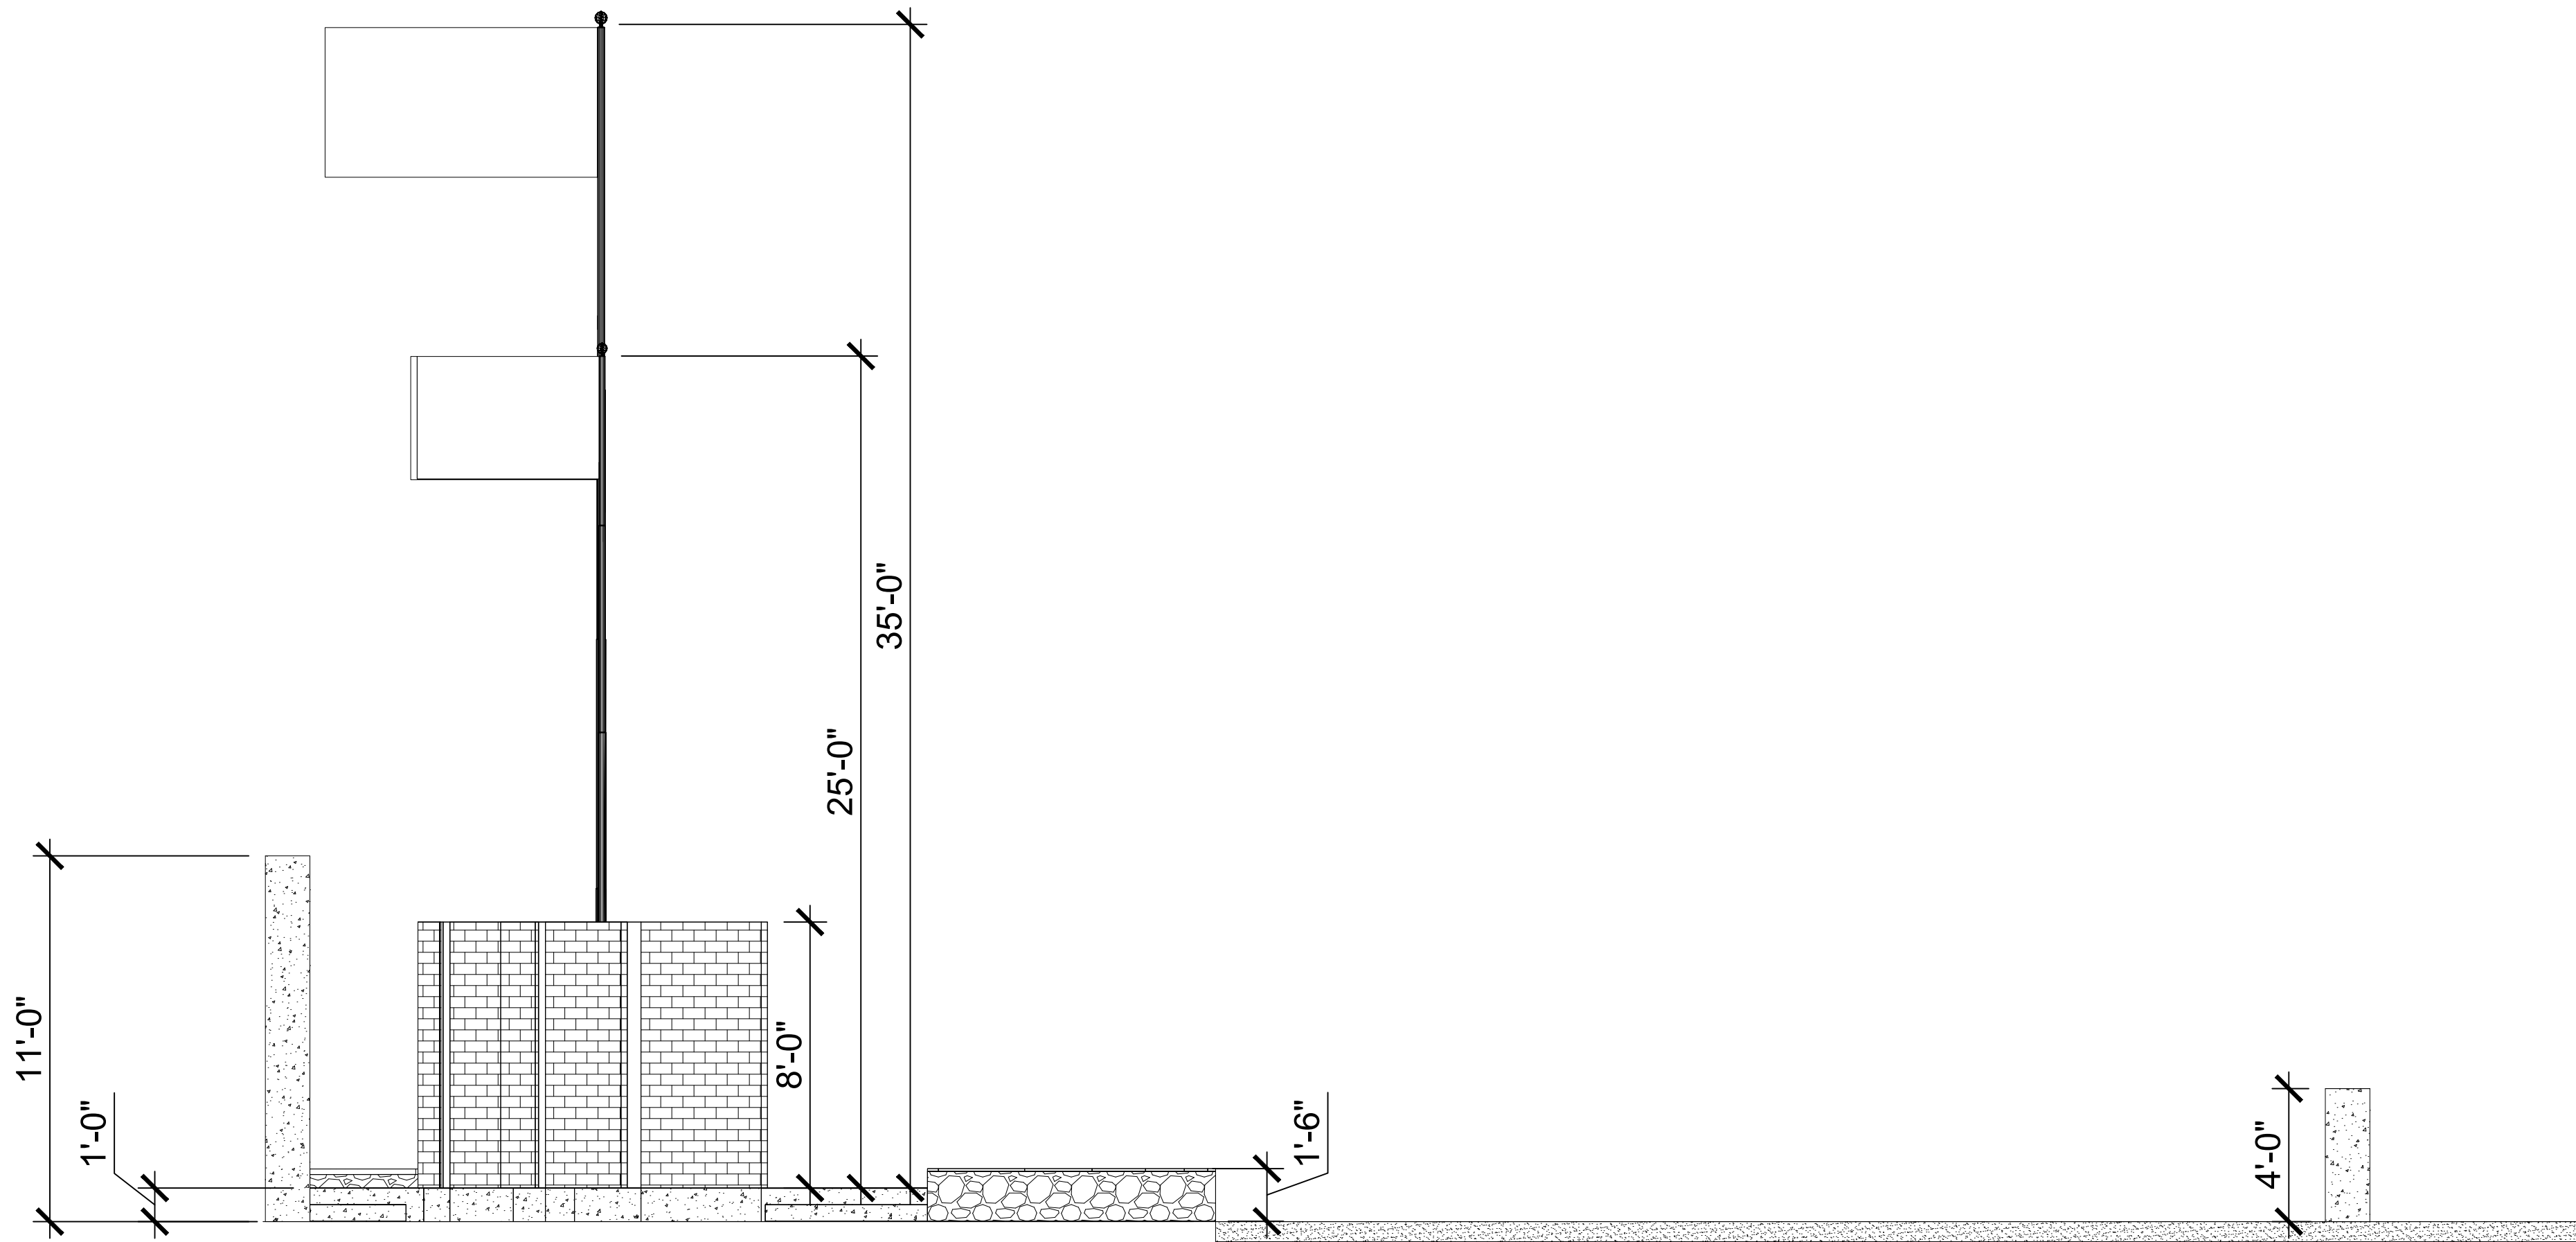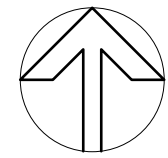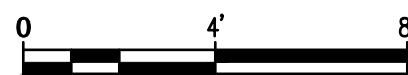

A1 CONSTRUCTION ELEVATION  
1/4" : 1' - 0"

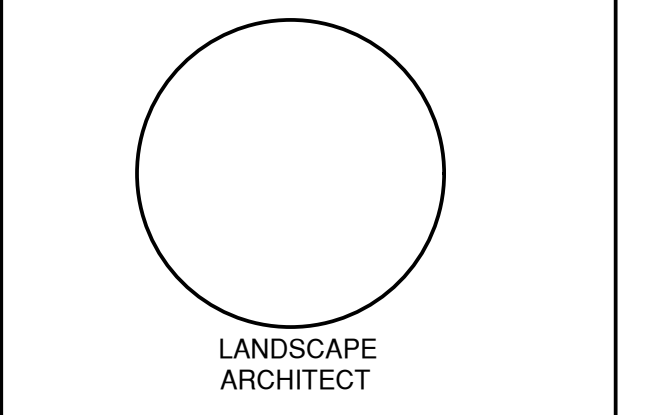  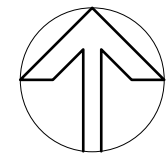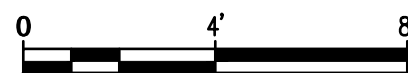

**MORA COUNTY VETERANS  
MEMORIAL**  
COURTHOUSE WAY  
MORA, NM 87332  
**60% CONSTRUCTION  
DOCUMENTS**  
FEBRUARY 2022

MARK	DATE	DESCRIPTION
ISSUE: 60% - FOR REVIEW		
DATE: 02/08/2022		
PROJECT NO:		
CAD DWG FILE:		
DRAWN BY: TW		
CHECKED BY: AB		







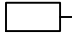
 


SHEET TITLE  
DIMENSION ELEVATIONS

 


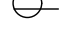



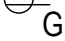









## LIGHTING LEGEND

	LIGHTING FIXTURE - (CEILING)
	LIGHTING FIXTURE - RECESSED
	WALL MOUNTED FIXTURE
	2x2 RECESSED FIXTURE
	2x4 RECESSED FIXTURE
	1x4 RECESSED FIXTURE
	2x2 SURFACE MOUNTED FIXTURE
	2x4 SURFACE MOUNTED FIXTURE
	1x4 SURFACE MOUNTED FIXTURE
	PENDANT MOUNTED FIXTURE
	WALL MOUNTED FIXTURE
	STRIP FIXTURE
	TRACK LIGHTING SYSTEM
	POLE MOUNTED AREA LIGHT
	EXIT SIGN - CEILING MOUNTED (SOLID INDICATES EXIT SIGN FACING)
	EXIT SIGN - WALL MOUNTED (SOLID INDICATES EXIT SIGN FACING)
	EMERGENCY LIGHT
	EMERGENCY LIGHT REMOTE HEAD
	LIGHT FIXTURE W/ EMERGENCY BATTERY
	PHOTOCELL, AS NOTED
\$	SINGLE POLE SWITCH +48" U.O.N.
\$K	KEY OPERATED SWITCH +48" U.O.N.
\$D	DIMMER SWITCH, AS NOTED, +48" U.O.N.
\$3 \$4	3-WAY & 4-WAY SWITCH +48" U.O.N.
\$PL	SINGLE POLE SWITCH W/ PILOT LIGHT (PL "ON" WHEN LIGHT IS "OFF" - U.O.N.) + 48" U.O.N.
\$OS2	OCCUPANCY SENSOR - WALL MOUNTED (2 INDICATES DUAL - CIRCUIT)
	OCCUPANCY SENSOR - CEILING MOUNTED
	OCCUPANCY SENSOR - WALL MOUNTED



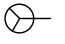




## POWER LEGEND

	ELECTRIC METER
	PANELBOARD
	MOTOR CONNECTION
	GENERATOR
	FRACTIONAL HP MOTOR DISCONNECT SWITCH W/INTEGRAL THERMAL PROTECTION
	DISCONNECT SWITCH
	FUSED DISCONNECT SWITCH
	COMBINATION MOTOR STARTER DISCONNECT
	EQUIPMENT CONNECTION
	TRANSFORMER




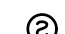








## WIRING DEVICES LEGEND

	RECEPTACLE - SINGLE +18" U.O.N.
	RECEPTACLE - DUPLEX +18" U.O.N.
	RECEPTACLE - QUAD +18" U.O.N.
	RECEPTACLE - SPLIT WIRED +18" U.O.N.
 GFCI	RECEPTACLE - GFCI OR ON GFI CIRCUIT
 GFCI	RECEPTACLE - QUAD - GFCI ON GFI CIRCUIT +18" U.O.N.
	RECEPTACLE - 220V +18" U.O.N.
	RECEPTACLE - HIGH VOLTAGE
	RECEPTACLE - SPECIAL +18" U.O.N.
	RECEPTACLE - FLOOR MOUNTED
	RECEPTACLE - CEILING MOUNTED
	JUNCTION BOX
	PUSH BUTTON
	PLUG MOLD
	POWER POLE




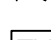







## WIRING CIRCUITS LEGEND

	CONDUIT - CONCEALED
	CONDUIT - EXPOSED
	CONDUIT - UNDERGROUND
	CONDUIT - FLEX
	HOMERUN (PANEL AND CIRCUIT #)
	CONDUIT STUB-UP
	CONDUIT STUB-DN



 







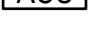
## FIRE ALARM SYSTEM LEGEND

	FA MANUAL PULL STATION
	FA HORN STROBE
	FA STROBE
	MAGNETIC DOOR HOLD OPEN
	FA HEAT DETECTOR (FIXED TEMP. NOTED)
	SMOKE DETECTOR - IONIZATION TYPE
	SMOKE / CO DETECTOR - PHOTO ELECTRIC TYPE W/AUDIO
	SMOKE DETECTOR - PHOTO ELECTRIC TYPE
	SMOKE DETECTOR - DUCT MOUNTED
	FA SPEAKER
	FIRE ALARM CONTROL PANEL
	FIRE ALARM ANNUNCIATOR PANEL
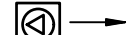
## COMMUNICATIONS LEGEND

	TELECOM OUTLET, 2 JACKS UON
	TELECOM OUTLET - FLOOR MOUNTED, 2 JACKS UON
	TELECOM OUTLET - CEILING MOUNTED, 2 JACKS UON
	EXISTING TELECOM AND/OR DATA OUTLET
	TELEVISION OUTLET
	SPEAKER - WALL MOUNTED
	SPEAKER - CEILING MOUNTED
	BELL
	SPEAKER / CLOCK
	CLOCK - WALL MOUNTED
	CLOCK - CEILING MOUNTED
	TELEPHONE TERMINAL BOARD

## SECURITY LEGEND

	WALL MOUNT CCTV
	RECESSED CEILING MOUNT CCTV WITH DOME
	CEILING MOUNT DOME
	RACK
	GLASS BREAK SENSOR
	MAGNETIC DOOR SENSOR
	MOTION SENSOR
	KEYPAD
	REMOTE ALARM INPUT MODULE
	CARD READER
	NETWORKED INTELLIGENT CONTROLLER

## LINE TYPE LEGEND

_____	EXISTING
_____	NEW
-----	DEMOLITION

THIS IS A STANDARD (TYPICAL) SYMBOLS LIST. NOT ALL SYMBOLS ARE NECESSARILY USED ON THIS PROJECT. ALSO, ADDITIONAL SYMBOLS MAY BE INTRODUCED ON DRAWINGS AND DEFINED THEREIN.

## GENERAL ELECTRICAL NOTES


(APPLICABLE TO ALL ELECTRICAL DRAWINGS)

- |    |  |  |
|----|--|--|
| A. | CONTRACTOR IS STRONGLY ENCOURAGED TO VISIT AND CAREFULLY EXAMINE THOSE PORTIONS OF THE SITE AFFECTED BY THIS WORK BEFORE SUBMITTING PROPOSALS. SO AS TO BECOME FAMILIAR WITH EXISTING CONDITIONS AND DIFFICULTIES THAT WILL AFFECT EXECUTION OF THE WORK.  | FIELD INVESTIGATIONS.  |
| B. | ALL ELECTRICAL WORK AND MATERIALS MUST CONFORM TO THE LATEST STANDARDS FOR THE NATIONAL ELECTRICAL CODE AND ANY OTHER APPLICABLE CODES. MATERIALS SHALL BE LISTED BY THE UNDERWRITER'S LABORATORIES, INC. SHOULD PLANS AND CODES CONFLICT, THE CODE TAKES PREFERENCE. MAKE NO CHANGES, EVEN IN CASE OF CONFLICT, WITHOUT FIRST OBTAINING APPROVAL OF THE ENGINEER. | G. IT SHALL BE THE RESPONSIBILITY OF THE CONTRACTOR TO PROTECT EXISTING UTILITIES FROM DAMAGE. THE CONTRACTOR SHALL BEAR ALL EXPENSE FOR REPAIR OR REPLACEMENT OF UTILITIES OR OTHER PROPERTY DAMAGED BY OPERATIONS IN CONJUNCTION WITH THE COMPLETION OF THIS WORK. |
| C. | PROVIDE AS USED HERE ON THE DRAWINGS, PROVIDE IS AN ALL-INCLUSIVE TERM REQUIRING CONTRACTOR TO FURNISH, INSTALL, WIRE AND CONNECT ALL SPECIFIED EQUIPMENT AS WELL AS COMPONENTS, ACCESSORIES, WIRING, AND MOUNTING HARDWARE TO INSURE THAT SPECIFIED EQUIPMENT FUNCTIONS TO MEET SYSTEM(S) REQUIREMENTS.   |  |
| D. | UNLESS OTHERWISE NOTED, ALL POWER CIRCUIT CONDUCTORS SHALL BE COPPER AND MINIMUM #12 AWG IN 1/2" CONDUIT. CONDUIT NOT EXPOSED CAN BE METAL CLAD CABLE.   |  |
| E. | A GREEN, COPPER GROUND WIRE SHALL BE INSTALLED IN ALL CONDUIT SYSTEMS AND SHALL BE BONDED TO ALL ENCLOSURES, BOXES, AND EQUIPMENT.   |  |


## ELECTRICAL ABBREVIATIONS

[illegible]

## MOUNTING LEGEND

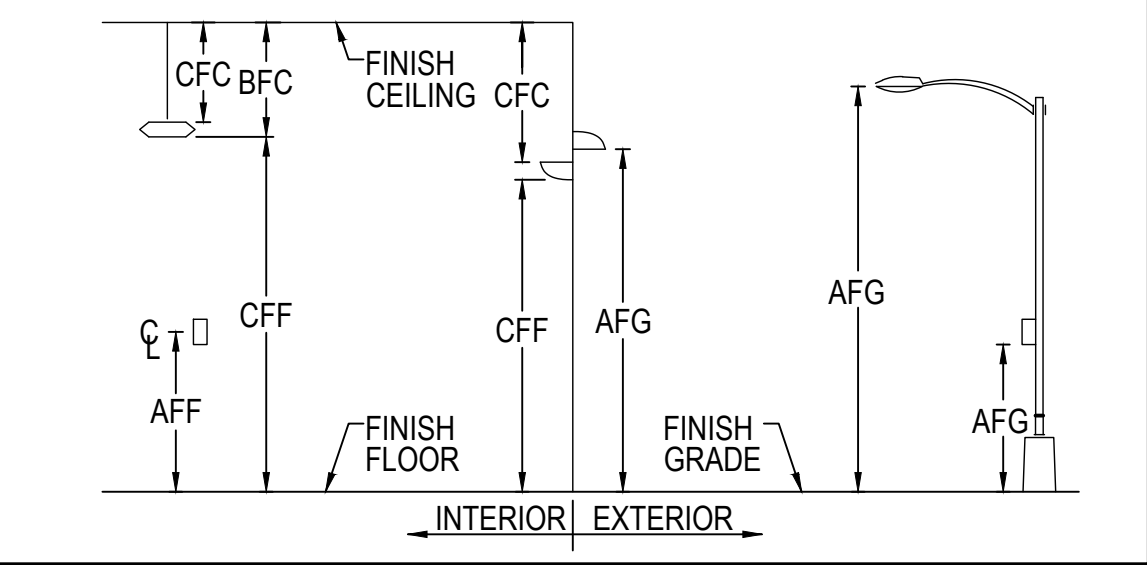


## TAGS & DETAIL REFERENCES

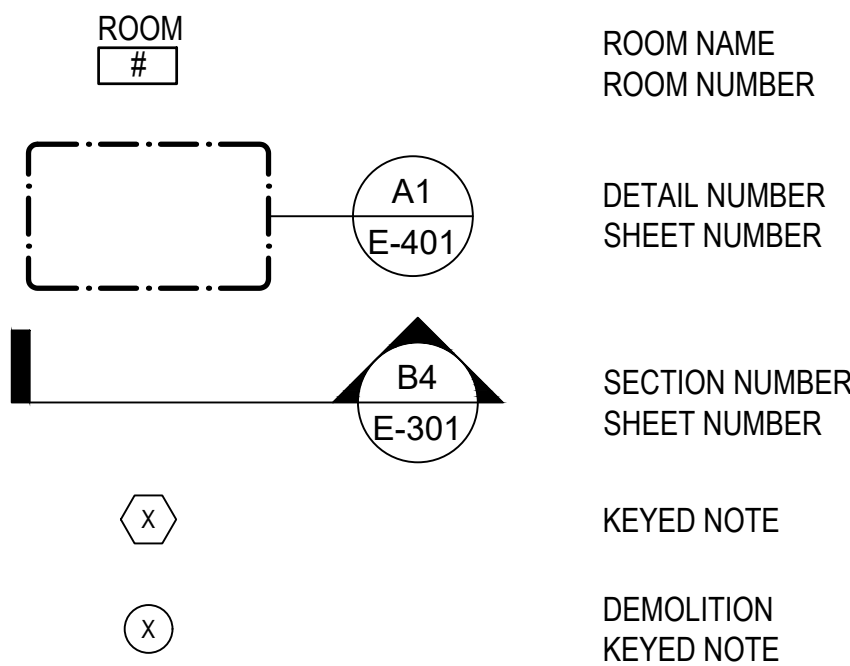[illegible]

ISSUE:
DATE: 02/2/2022
PROJECT NO: A000224.00
CAD DWG FILE:
DRAWN BY: PJS
CHECKED BY: WPF

SHEET TITLE
ELECTRICAL LEGEND, ABBREVIATIONS & GENERAL NOTES



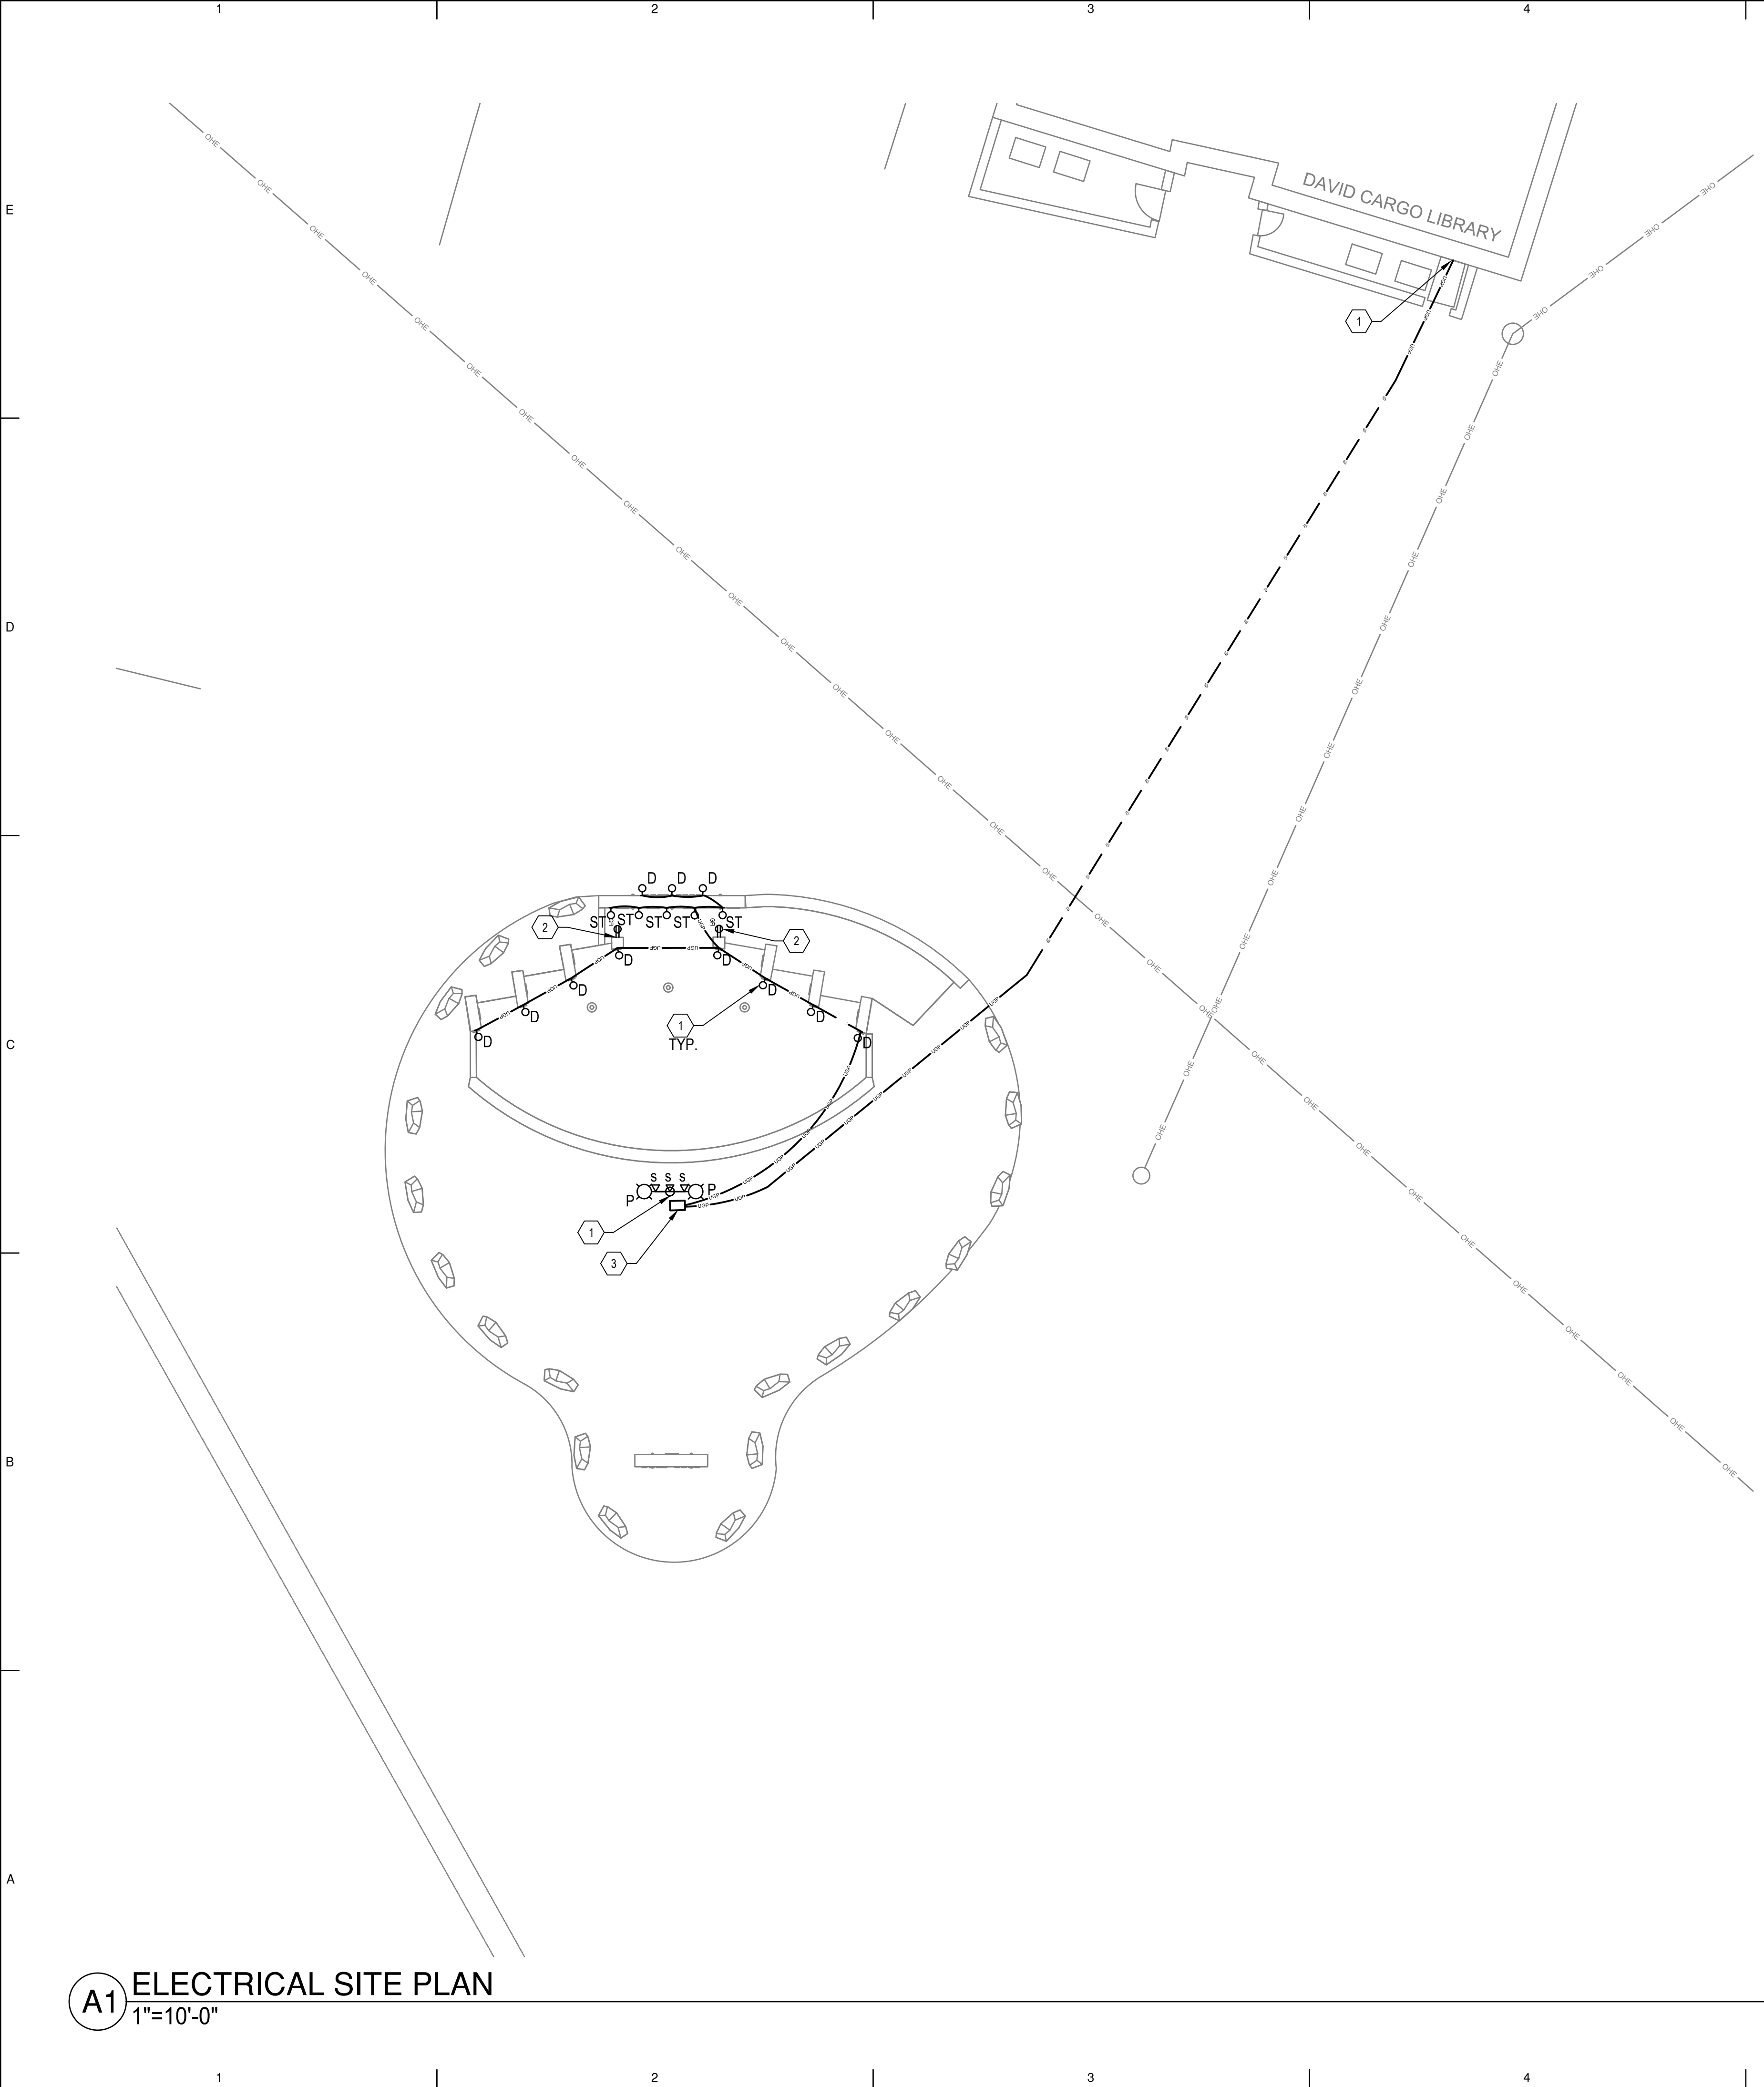

A. ALL CIRCUITS TO BE #12AWG IN 3/4" CONDUIT MINIMUM.

**groundworkstudio**  
MAIL: 6501 Americas Pkwy NE., Ste. 300 PHO: 505.212.9126  
Albuquerque, NM 87110 WEB: [groundworkstudionm.com](http://groundworkstudionm.com)

6501 AMERICAS PKWY NE, SUITE 400  
ALBUQUERQUE, NM 87110  
P: 505.510.0850 WWW.NV5.COM



1. CONTRACTOR TO UTILIZE ONE 20A, 120V CIRCUIT FROM EXISTING PANEL TO PROVIDE POWER FOR THE LIGHTING. 2#10AWG, 1#10AWG GROUND 3/4" CONDUIT.
2. CONTRACTOR TO UTILIZE ONE 20A, 120V CIRCUIT FROM EXISTING PANEL TO PROVIDE POWER FOR THE RECEPTACLES IN THE COLUMNS. RECEPTACLES TO HAVE IN USE LOCKABLE COVERS IN NEMA 3R ENCLOSURE.
3. PROVIDE TIER 15 QUAZITE PULLBOX 12"x16"x16".

ENGINEER

**MORA COUNTY VETERANS  
MEMORIAL**  
COURTHOUSE WAY  
MORA, NM 87332

**60% CONSTRUCTION  
DOCUMENTS**

FEBRUARY 2022

MARK	DATE	DESCRIPTION
ISSUE:		
DATE: 02/2/2022		
PROJECT NO: A000224.00		
CAD DWG FILE:		
DRAWN BY: PJS		
CHECKED BY: WPF		


SHEET TITLE

ELECTRICAL SITE PLAN


ES101




LIGHT FIXTURE SCHEDULE						
TYPE	DESCRIPTION	LAMPS	VA	VOLTAGE	MANUFACTURER	QUANTITY
P	POLE MOUNTED LED AREA FIXTURE, DOUBLE HEAD	LED, 4000K	##	240	U.S. ARCHITECTURAL LIGHTING #DSCPL22-PL2D-VSQ-W-20LED-525mA-WW, DECORATIVE 20' POLE	
S	POLE MOUNTED LED SPOT LIGHT	LED, 4000K	##	240	COOPER LIGHTING #TCRS8S(7040-7050)-VISOR	
D	WALL MOUNTED LED FIXTURE	LED, 4000K	##	240	LUMIERE LIGHTING #9002-W1-[RWR]-LED3090-F-WT-L1-UNV	
ST	STEP LED FIXTURE	LED, 4000K	##	240	PERFORMANCE LIGHTING #071407	
Notes: 1. FIXTURE MANUFACTURER AND MODEL NUMBERS ARE BASIS OF DESIGN ONLY AND NOT A SOLE SOURCE.						

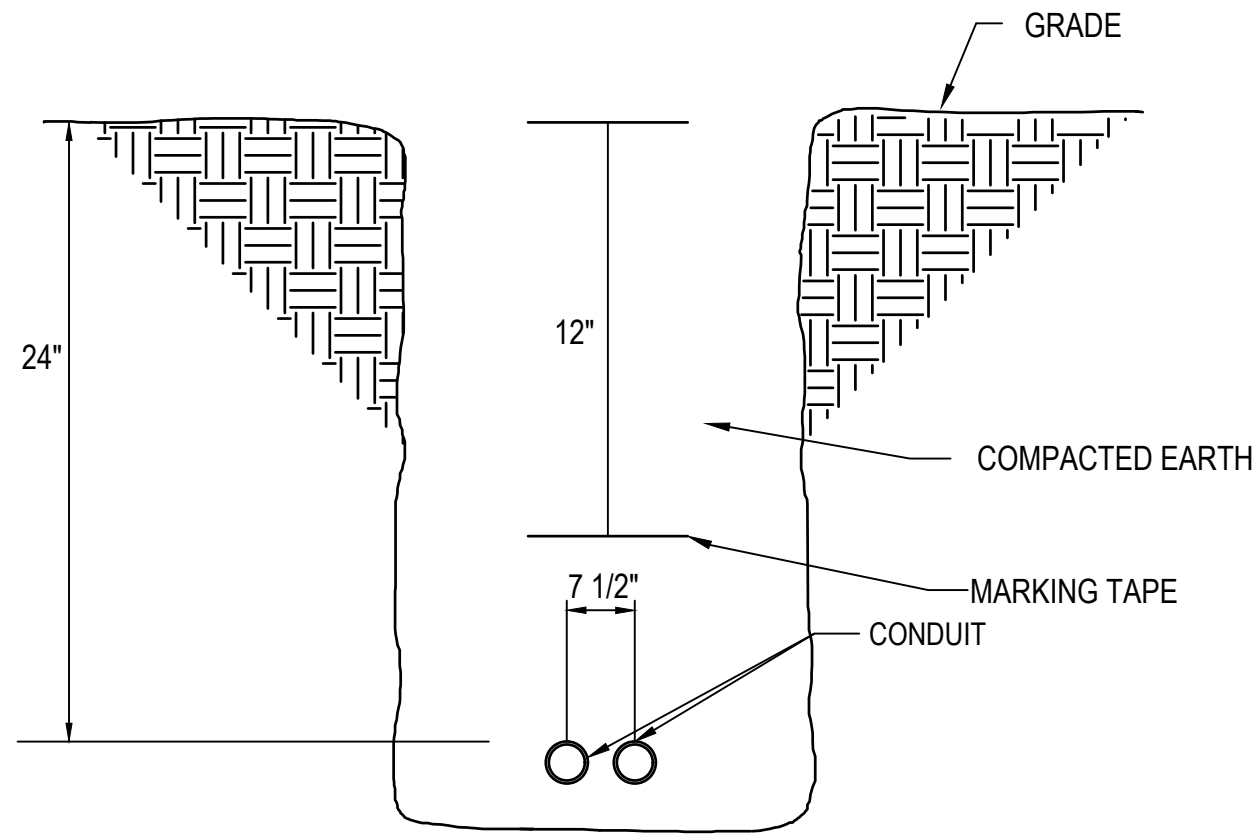

1 TRENCH DETAIL  
SCALE: NO SCALE

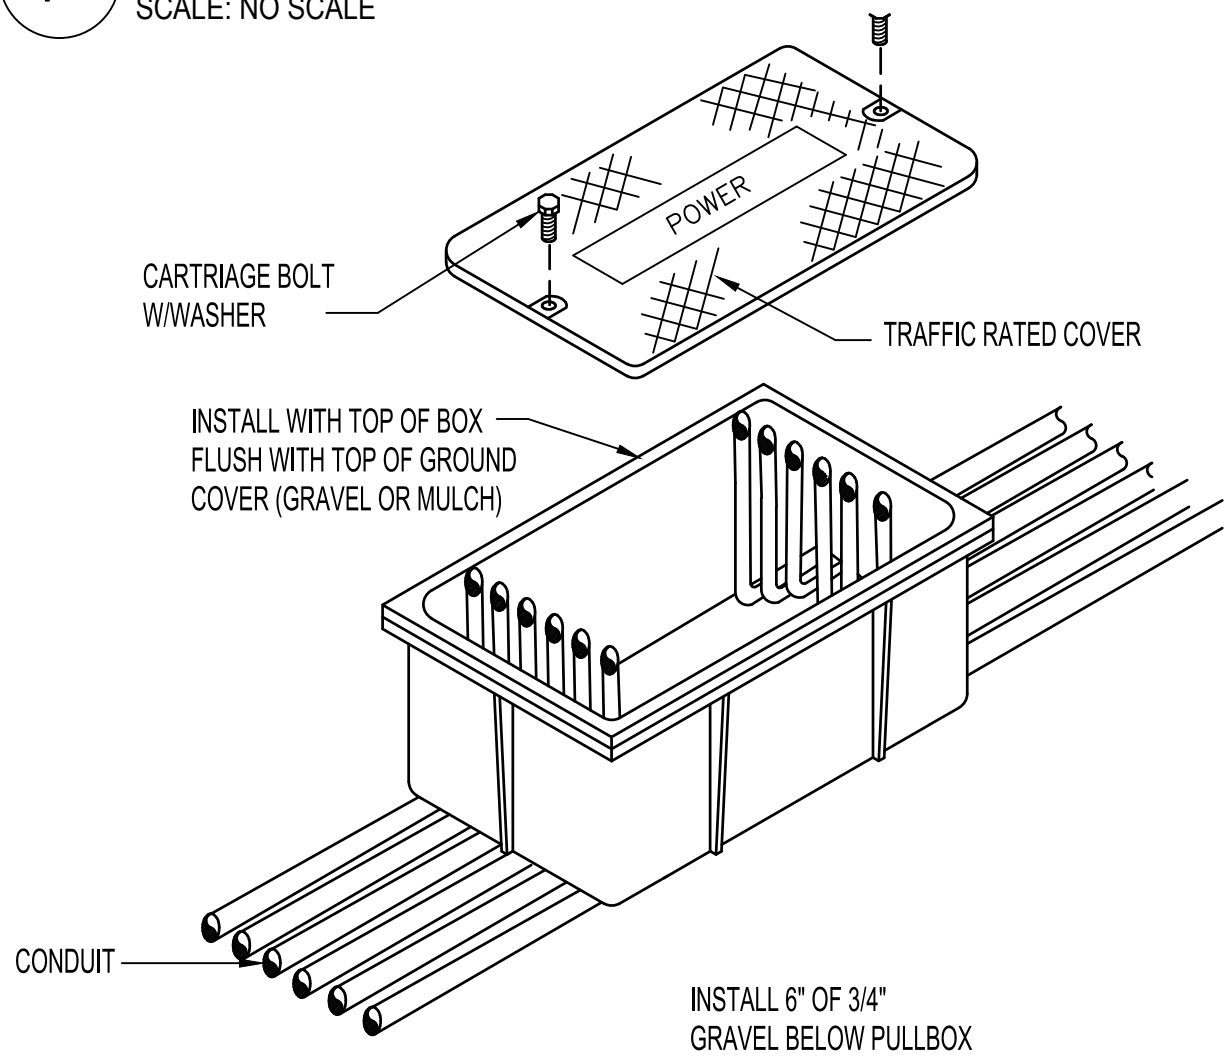


3 ELECTRICAL PULL BOX DETAIL TYPICAL  
SCALE: NO SCALE

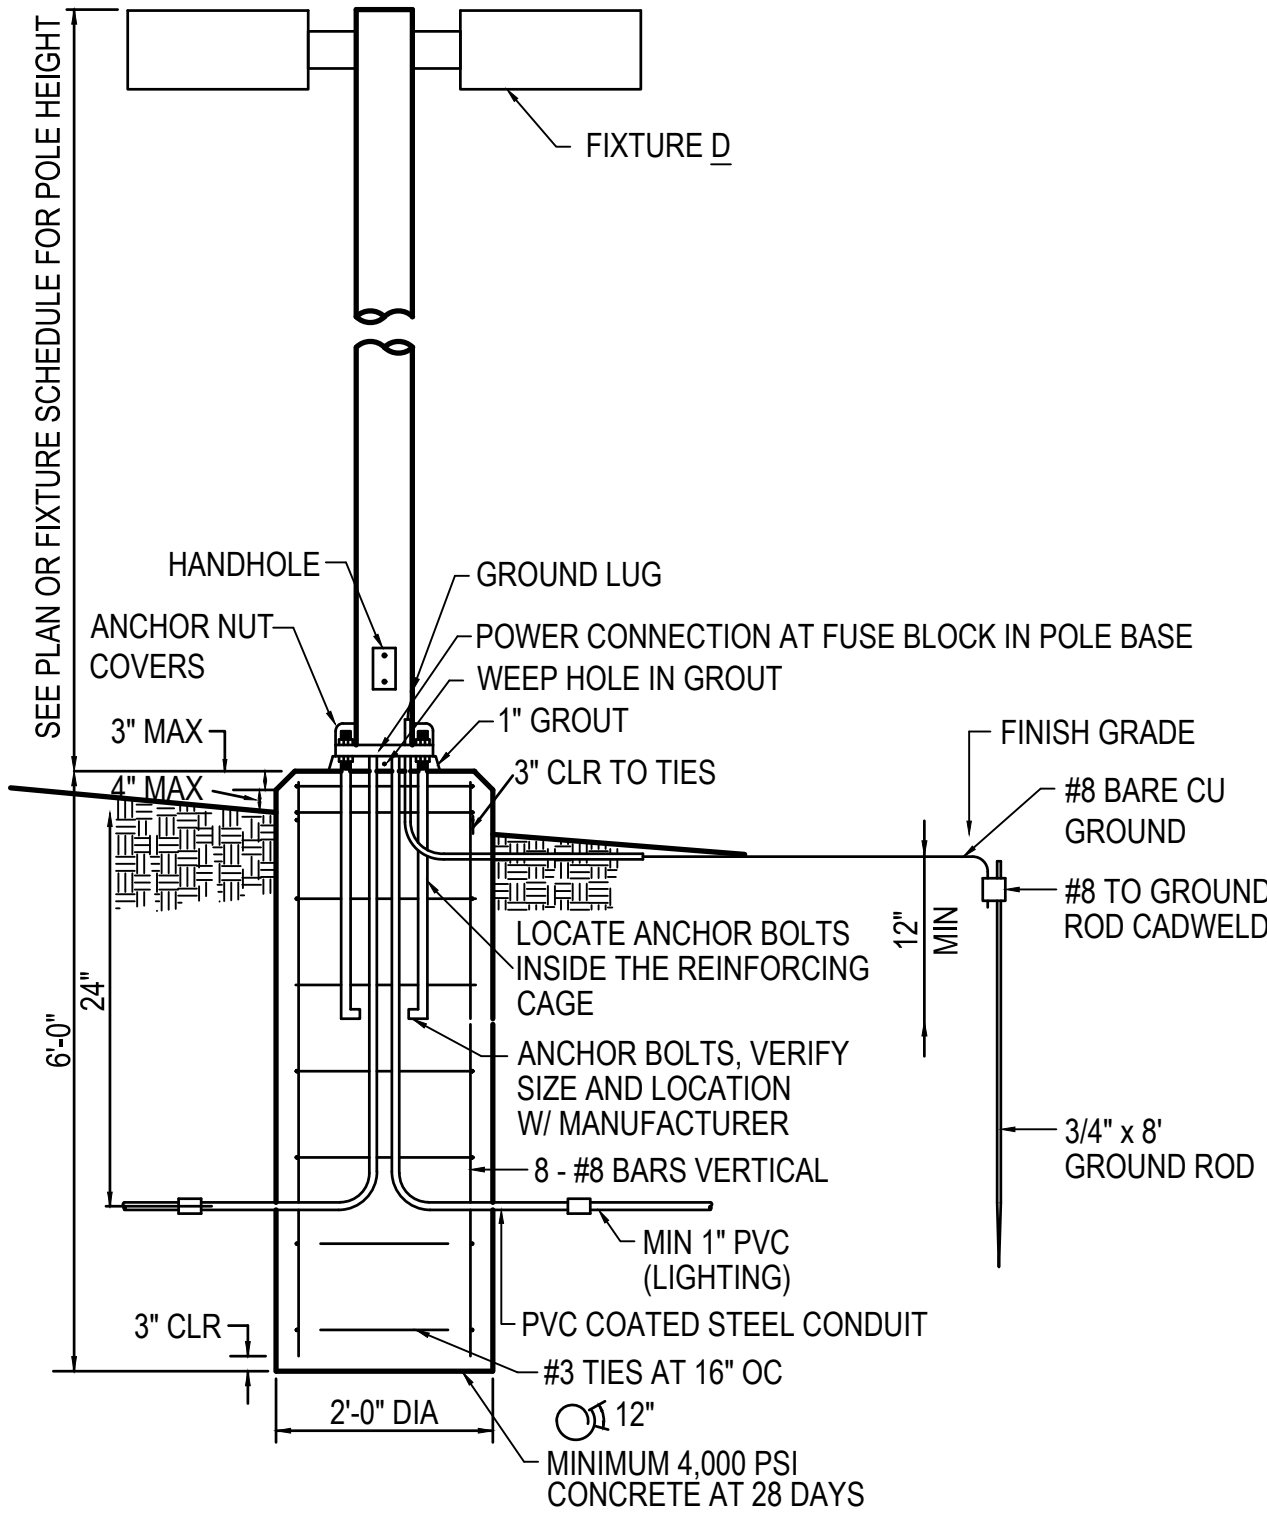

NOTE THE FOLLOWING CONSTRUCTION TOLERANCES FOR FOUNDATION, BEFORE GROUTING:  
LEVEL WITHIN 3/8" ACROSS 24" DIAMETER PLUMB  
WITHIN 1/4" IN 60".

2 LIGHT POLE FOUNDATION  
SCALE: NONE

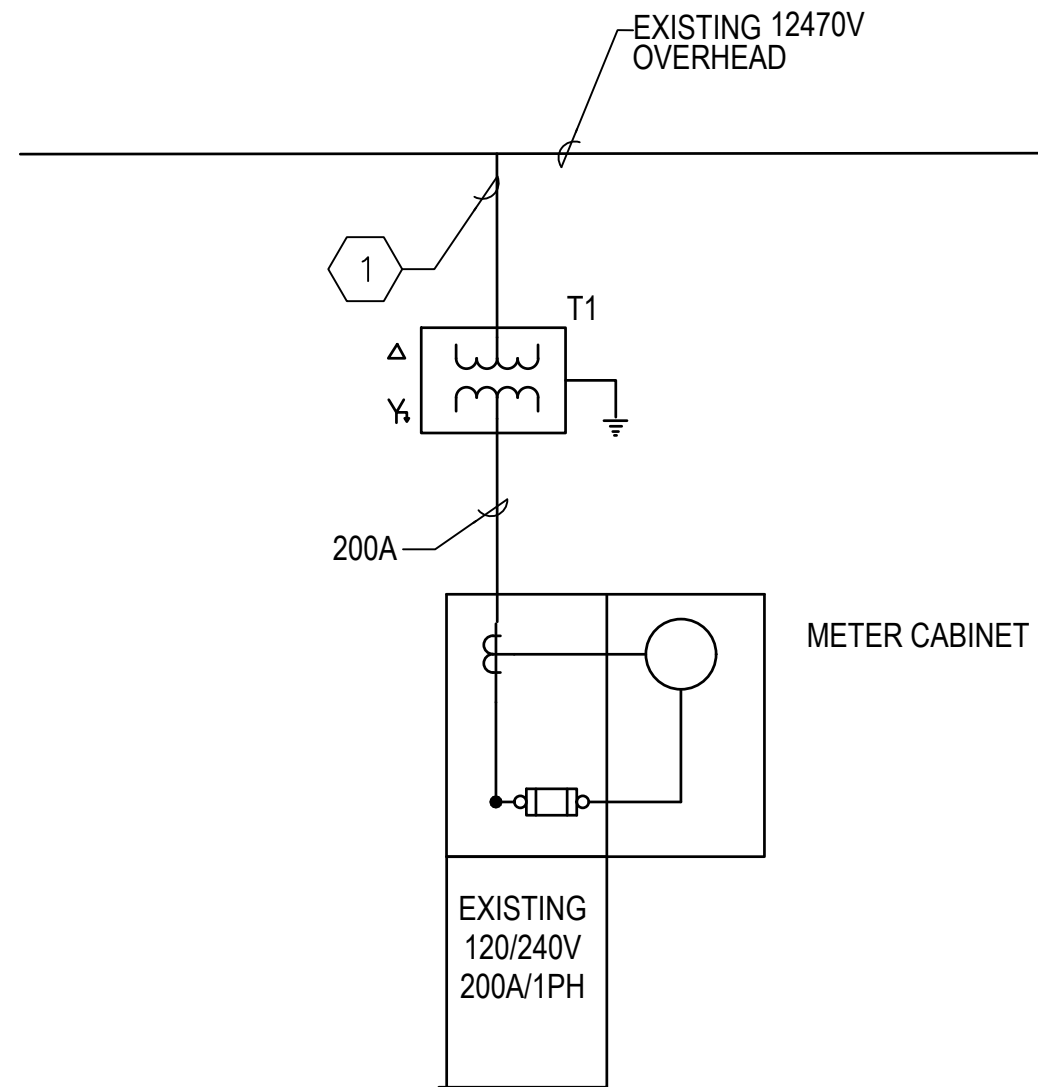

4 POWER ONE-LINE DIAGRAM  
SCALE: NONE


KEYED NOTES

1. EXISTING LIBRARY SERVICE TO REMAIN.

groundworkstudio  
MAIL: 6501 Americas Pkwy NE, Ste. 300 PHO: 505.212.9126  
Albuquerque, NM 87110 WEB: groundworkstudio.com

NV5

6501 AMERICAS PKWY NE, SUITE 400  
ALBUQUERQUE, NM 87110  
P: 505.510.0850 WWW.NV5.COM

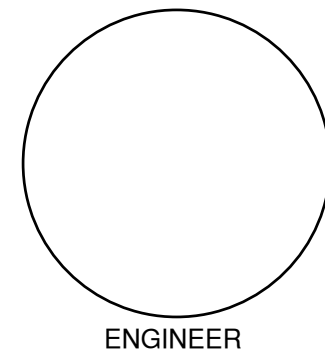

ENGINEER


MORA COUNTY VETERANS  
MEMORIAL  
COURTHOUSE WAY  
MORA, NM 87332  
60% CONSTRUCTION  
DOCUMENTS

FEBRUARY 2022




MARK	DATE	DESCRIPTION
ISSUE:		
DATE: 02/2/2022		
PROJECT NO: A000224.00		
CAD DWG FILE:		
DRAWN BY: PJS		
CHECKED BY: WPF		

SHEET TITLE  
ELECTRICAL DETAILS & SCHEDULES



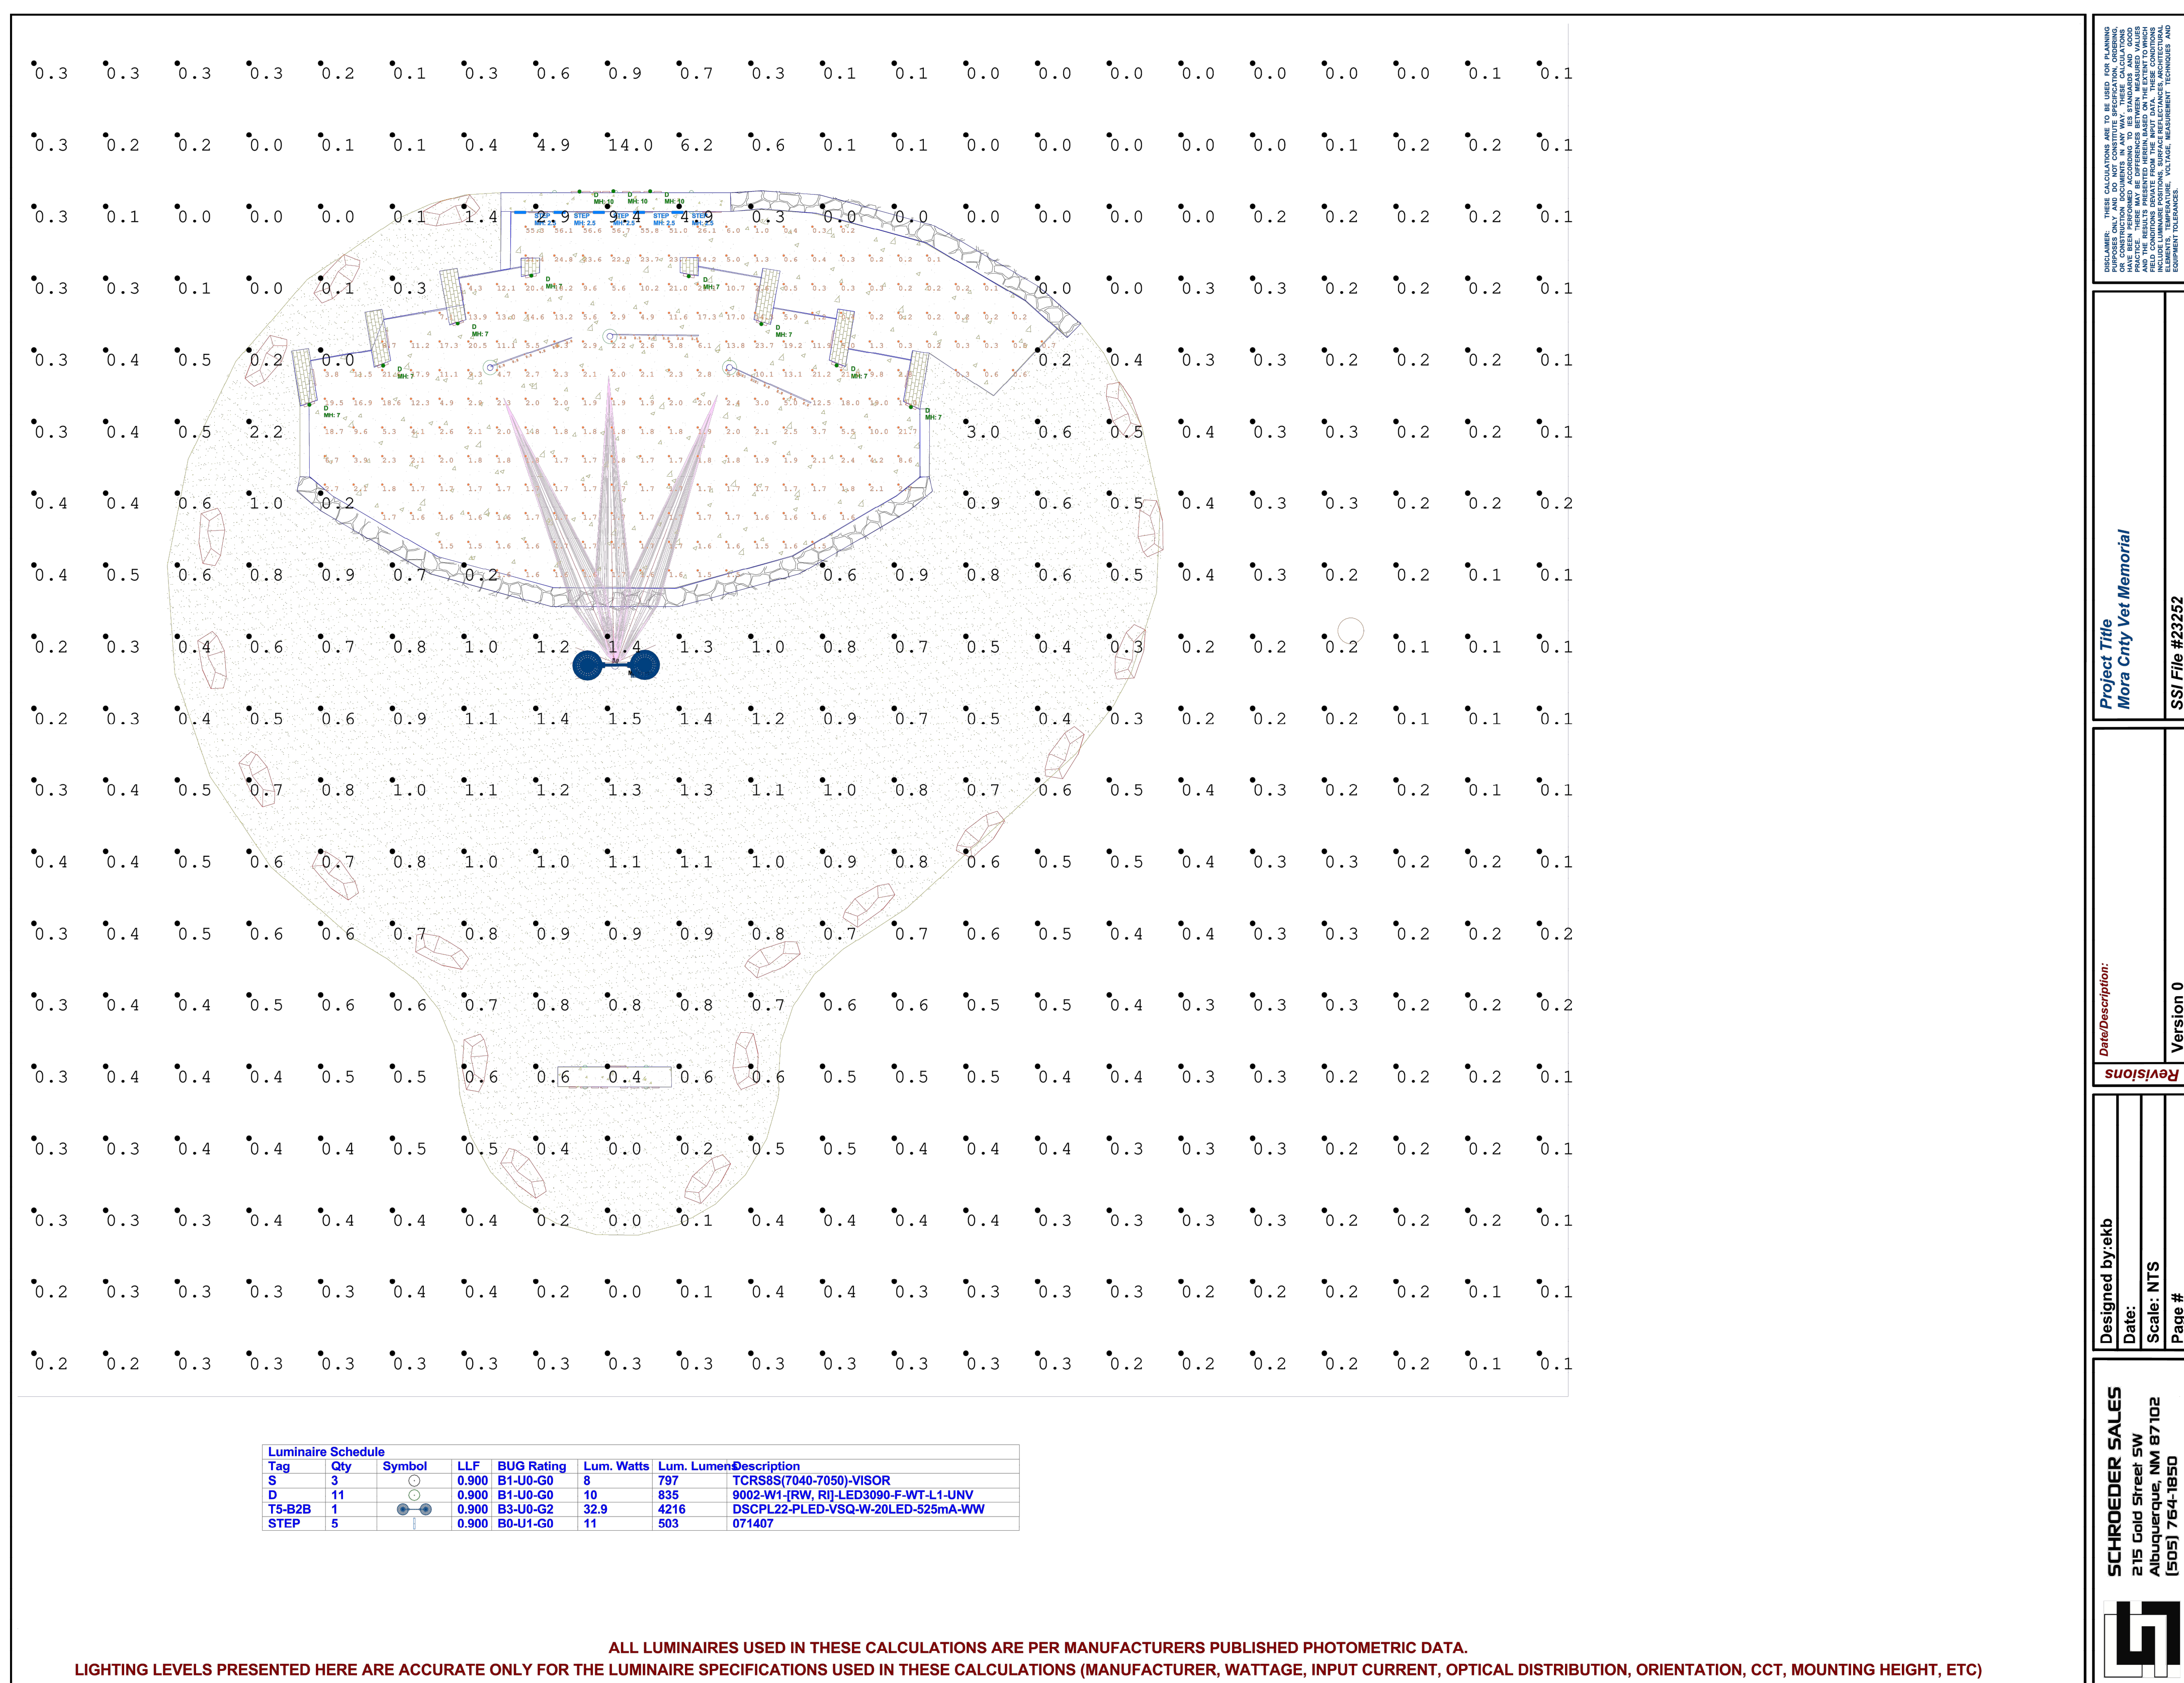




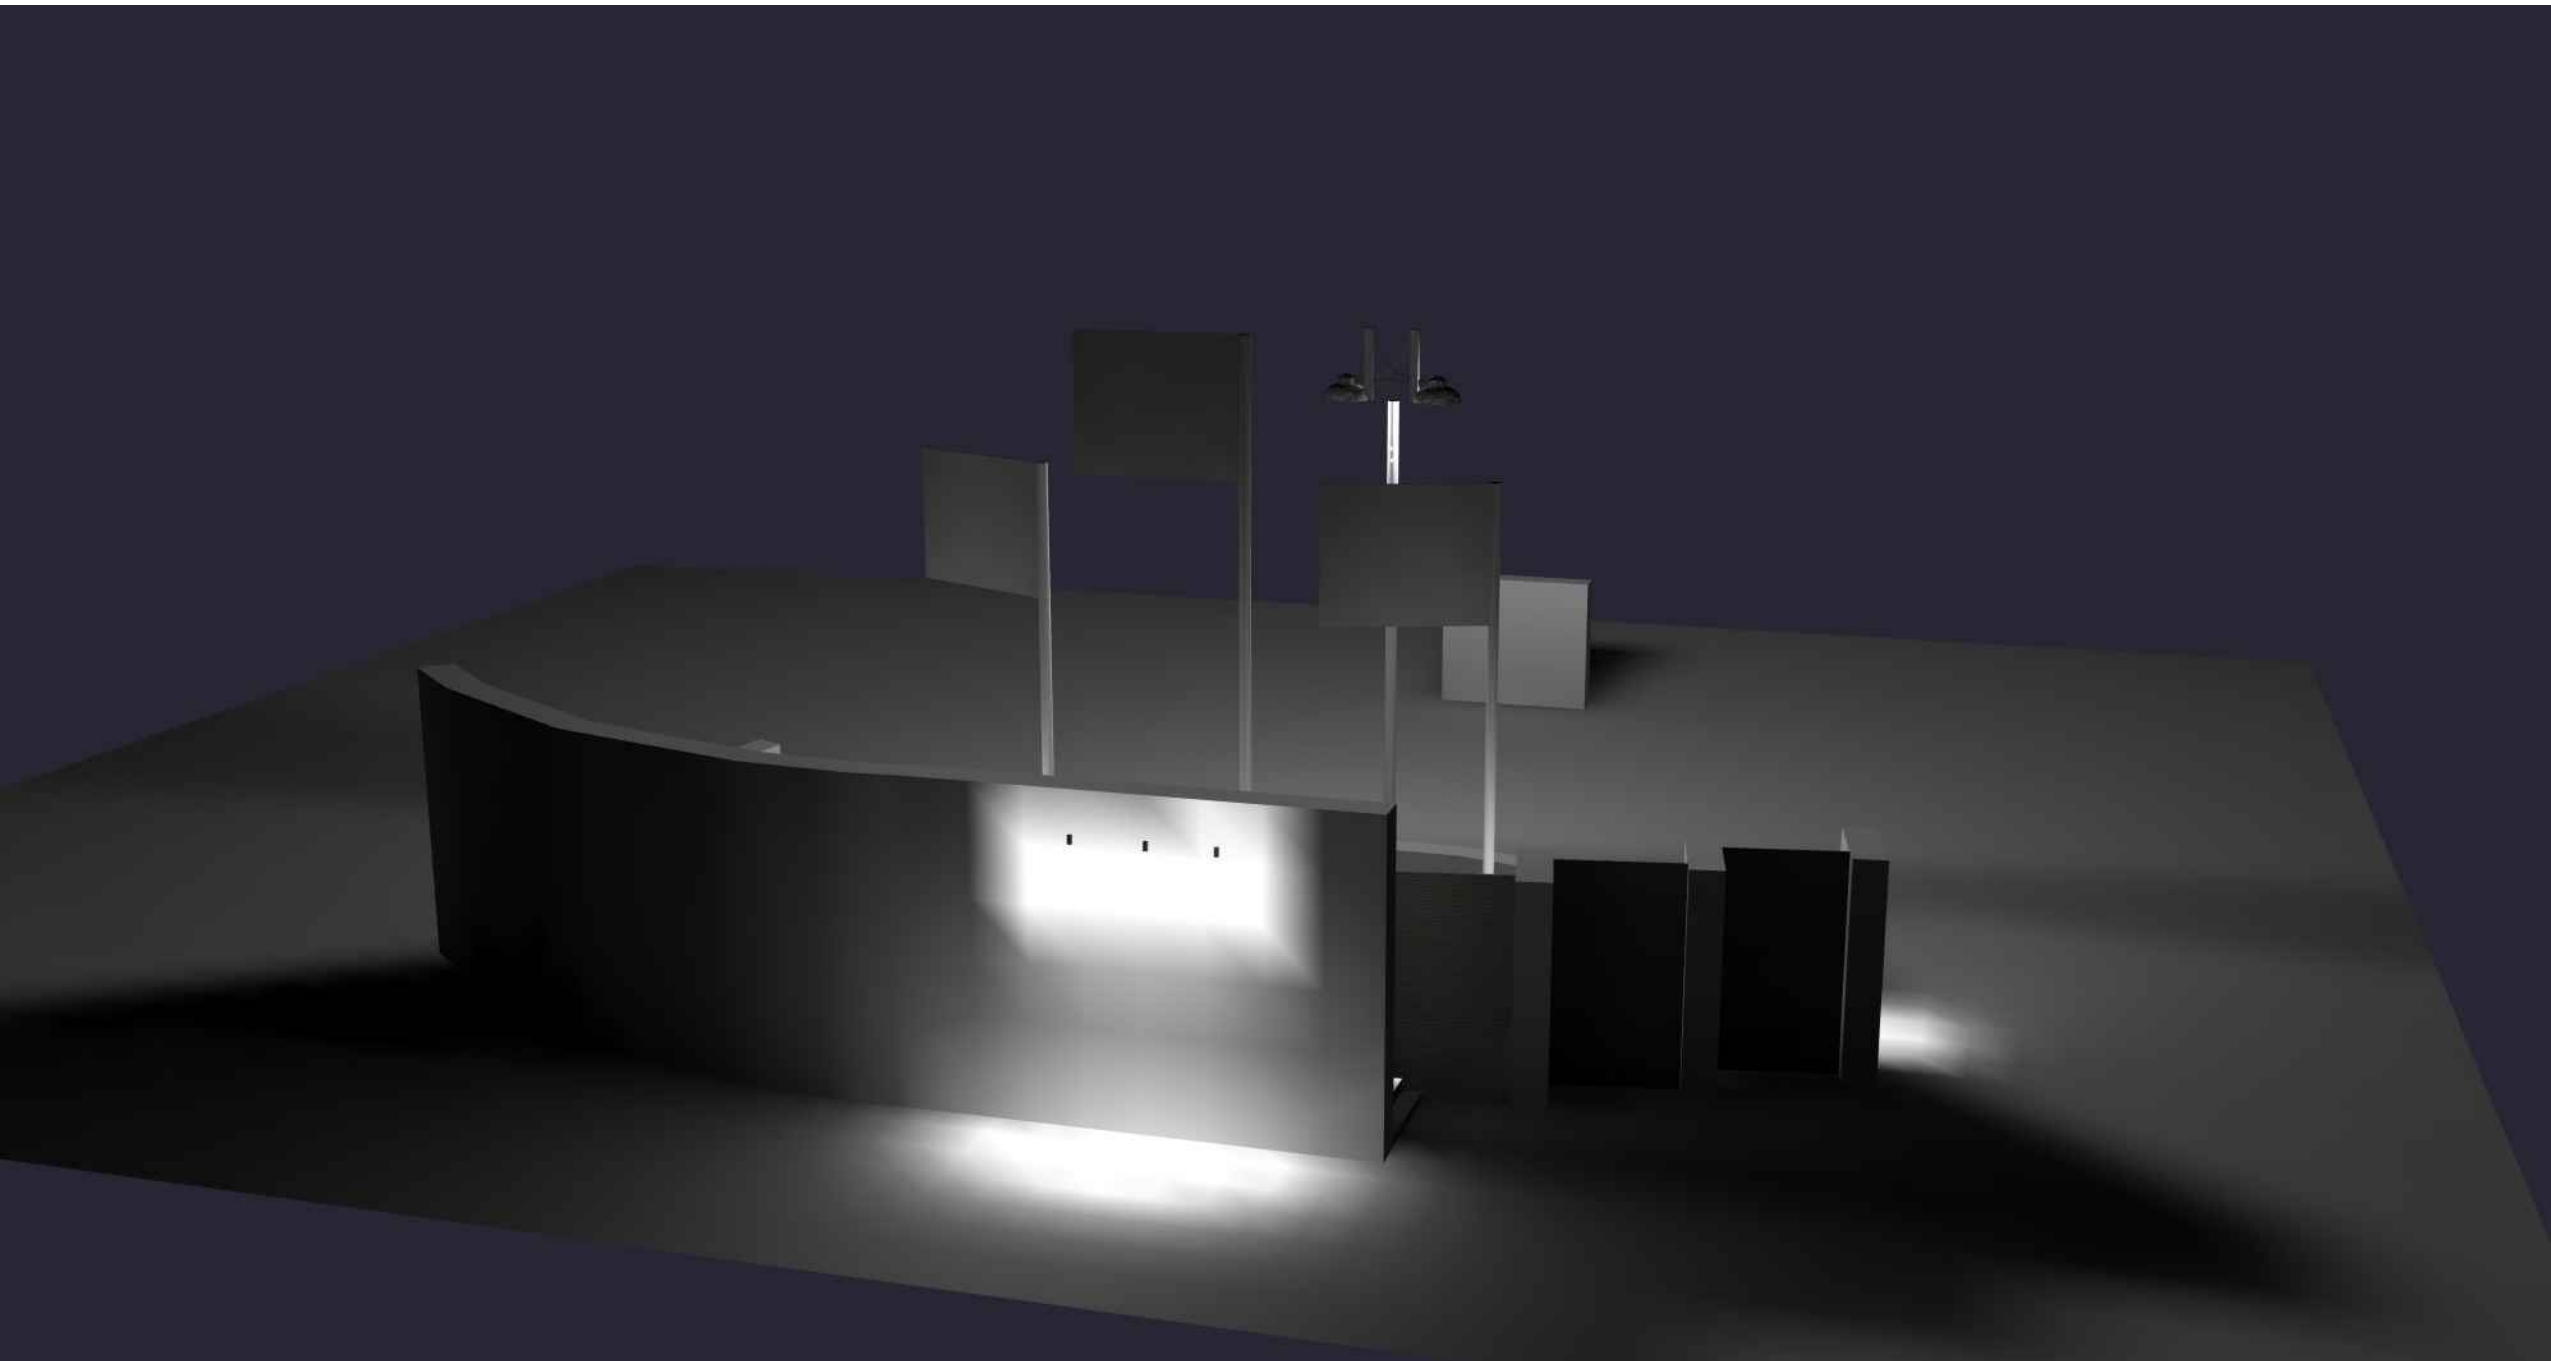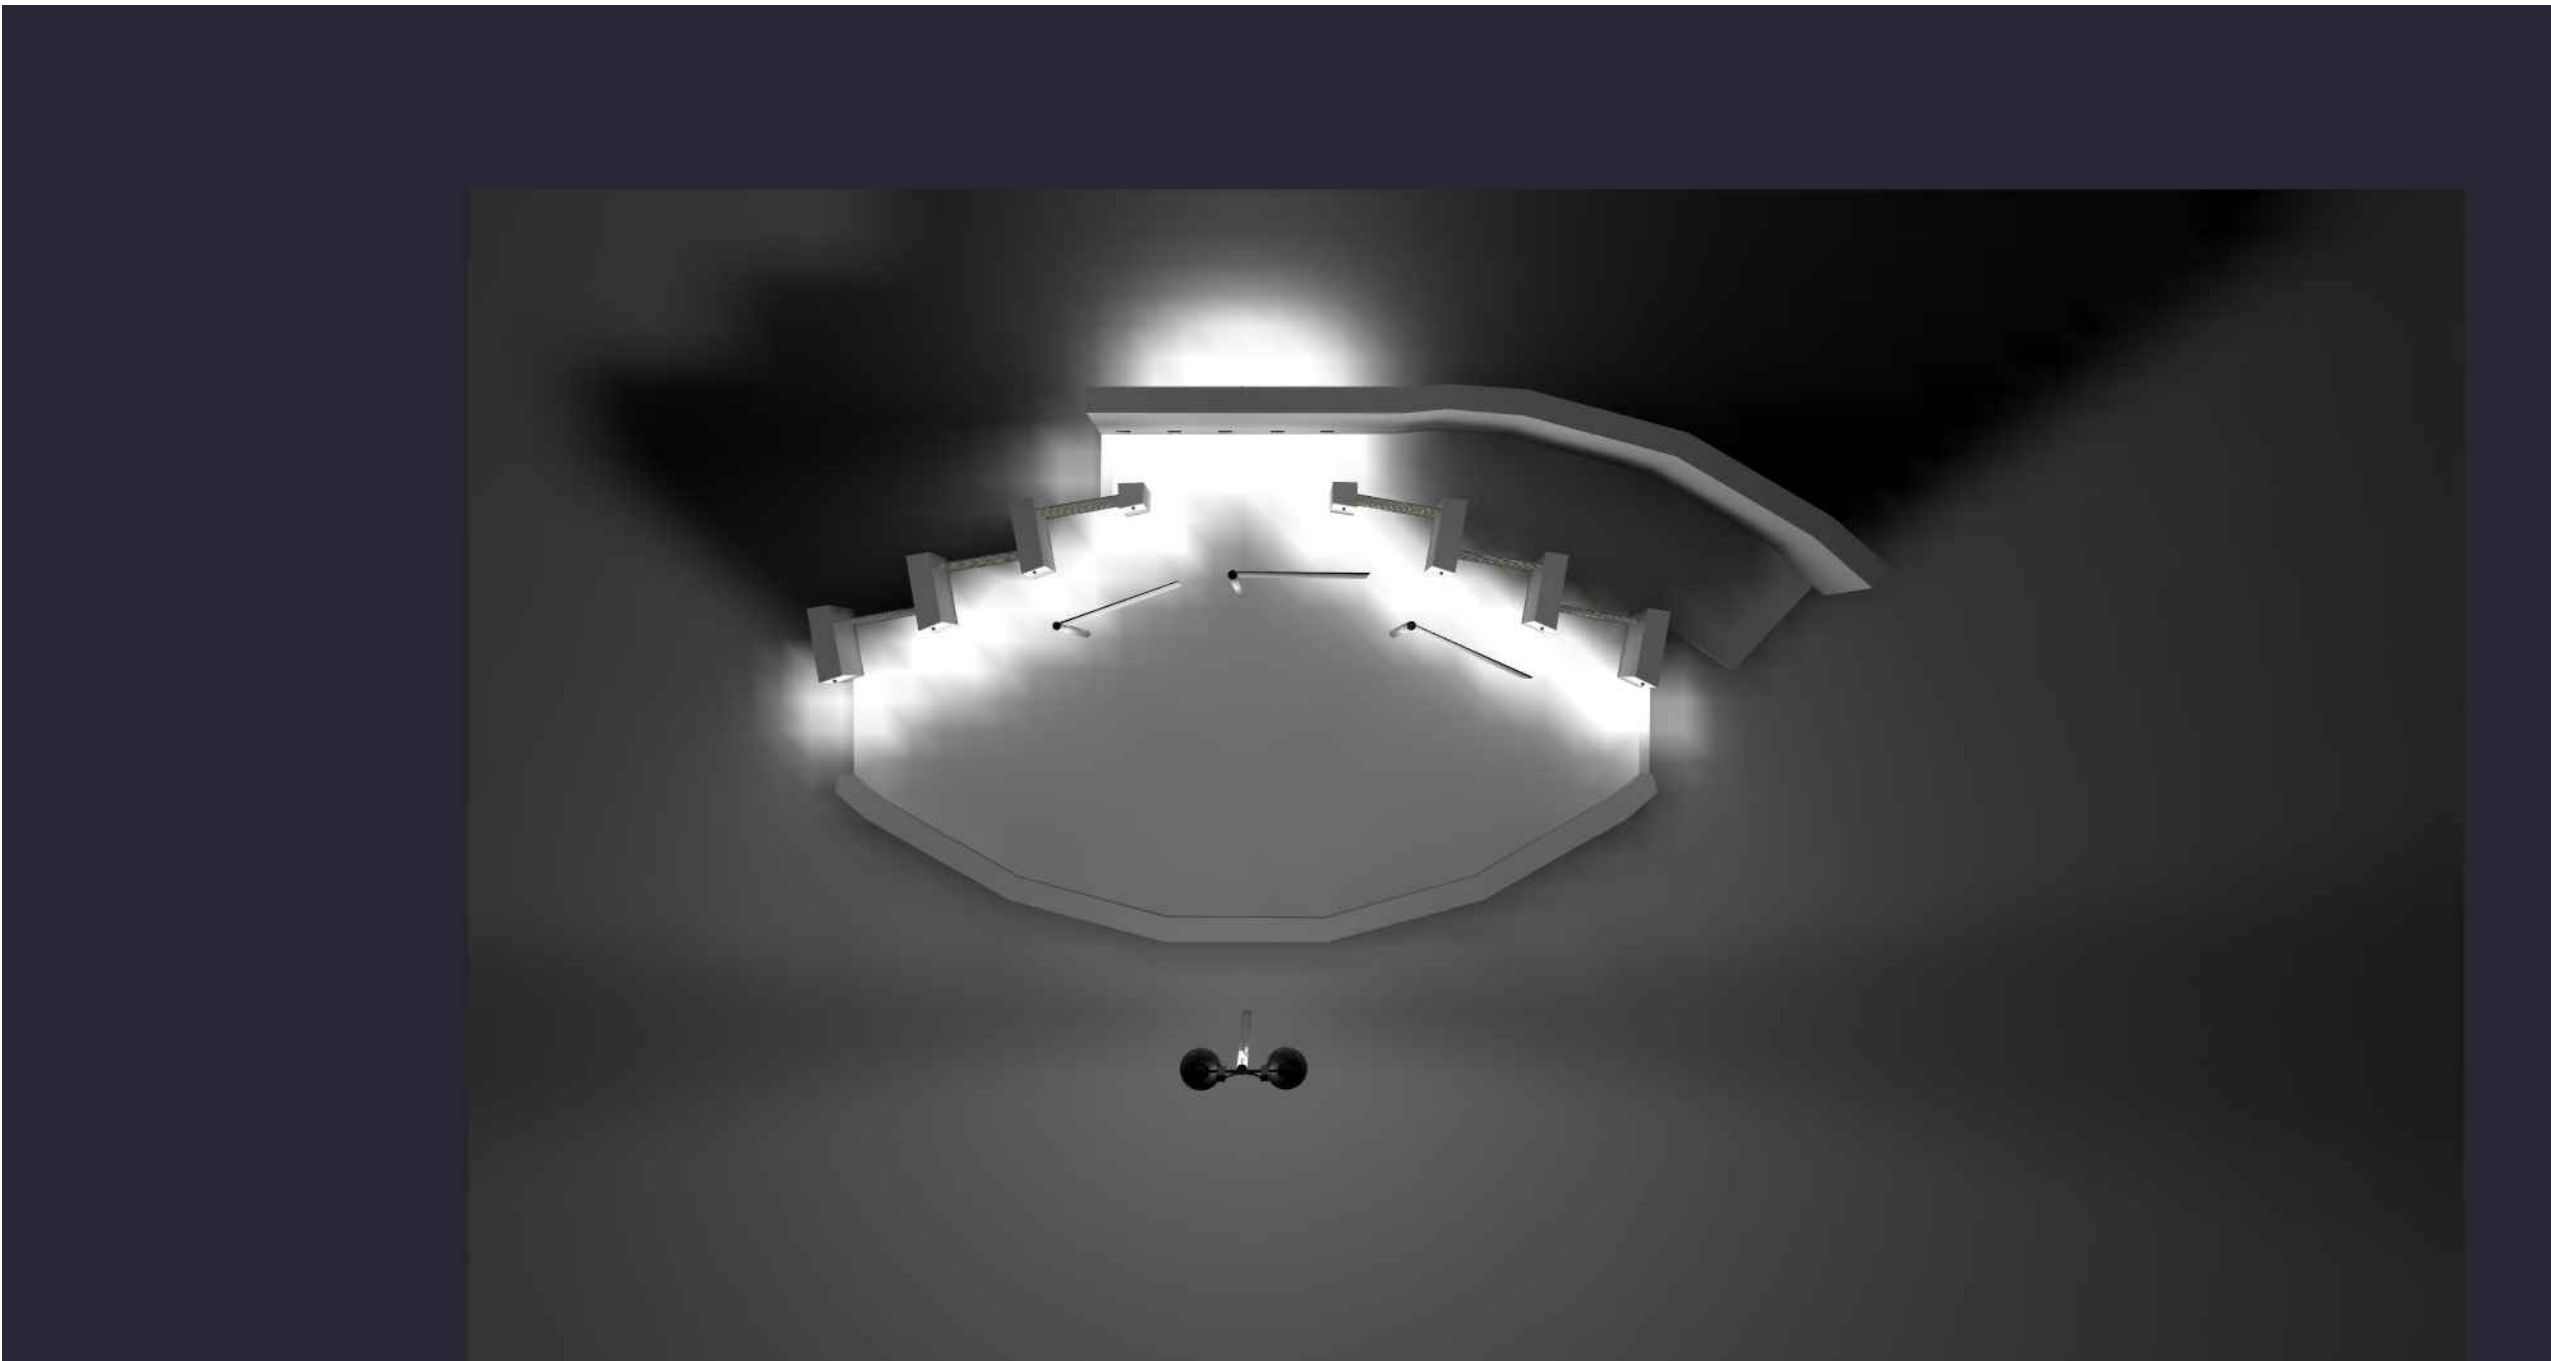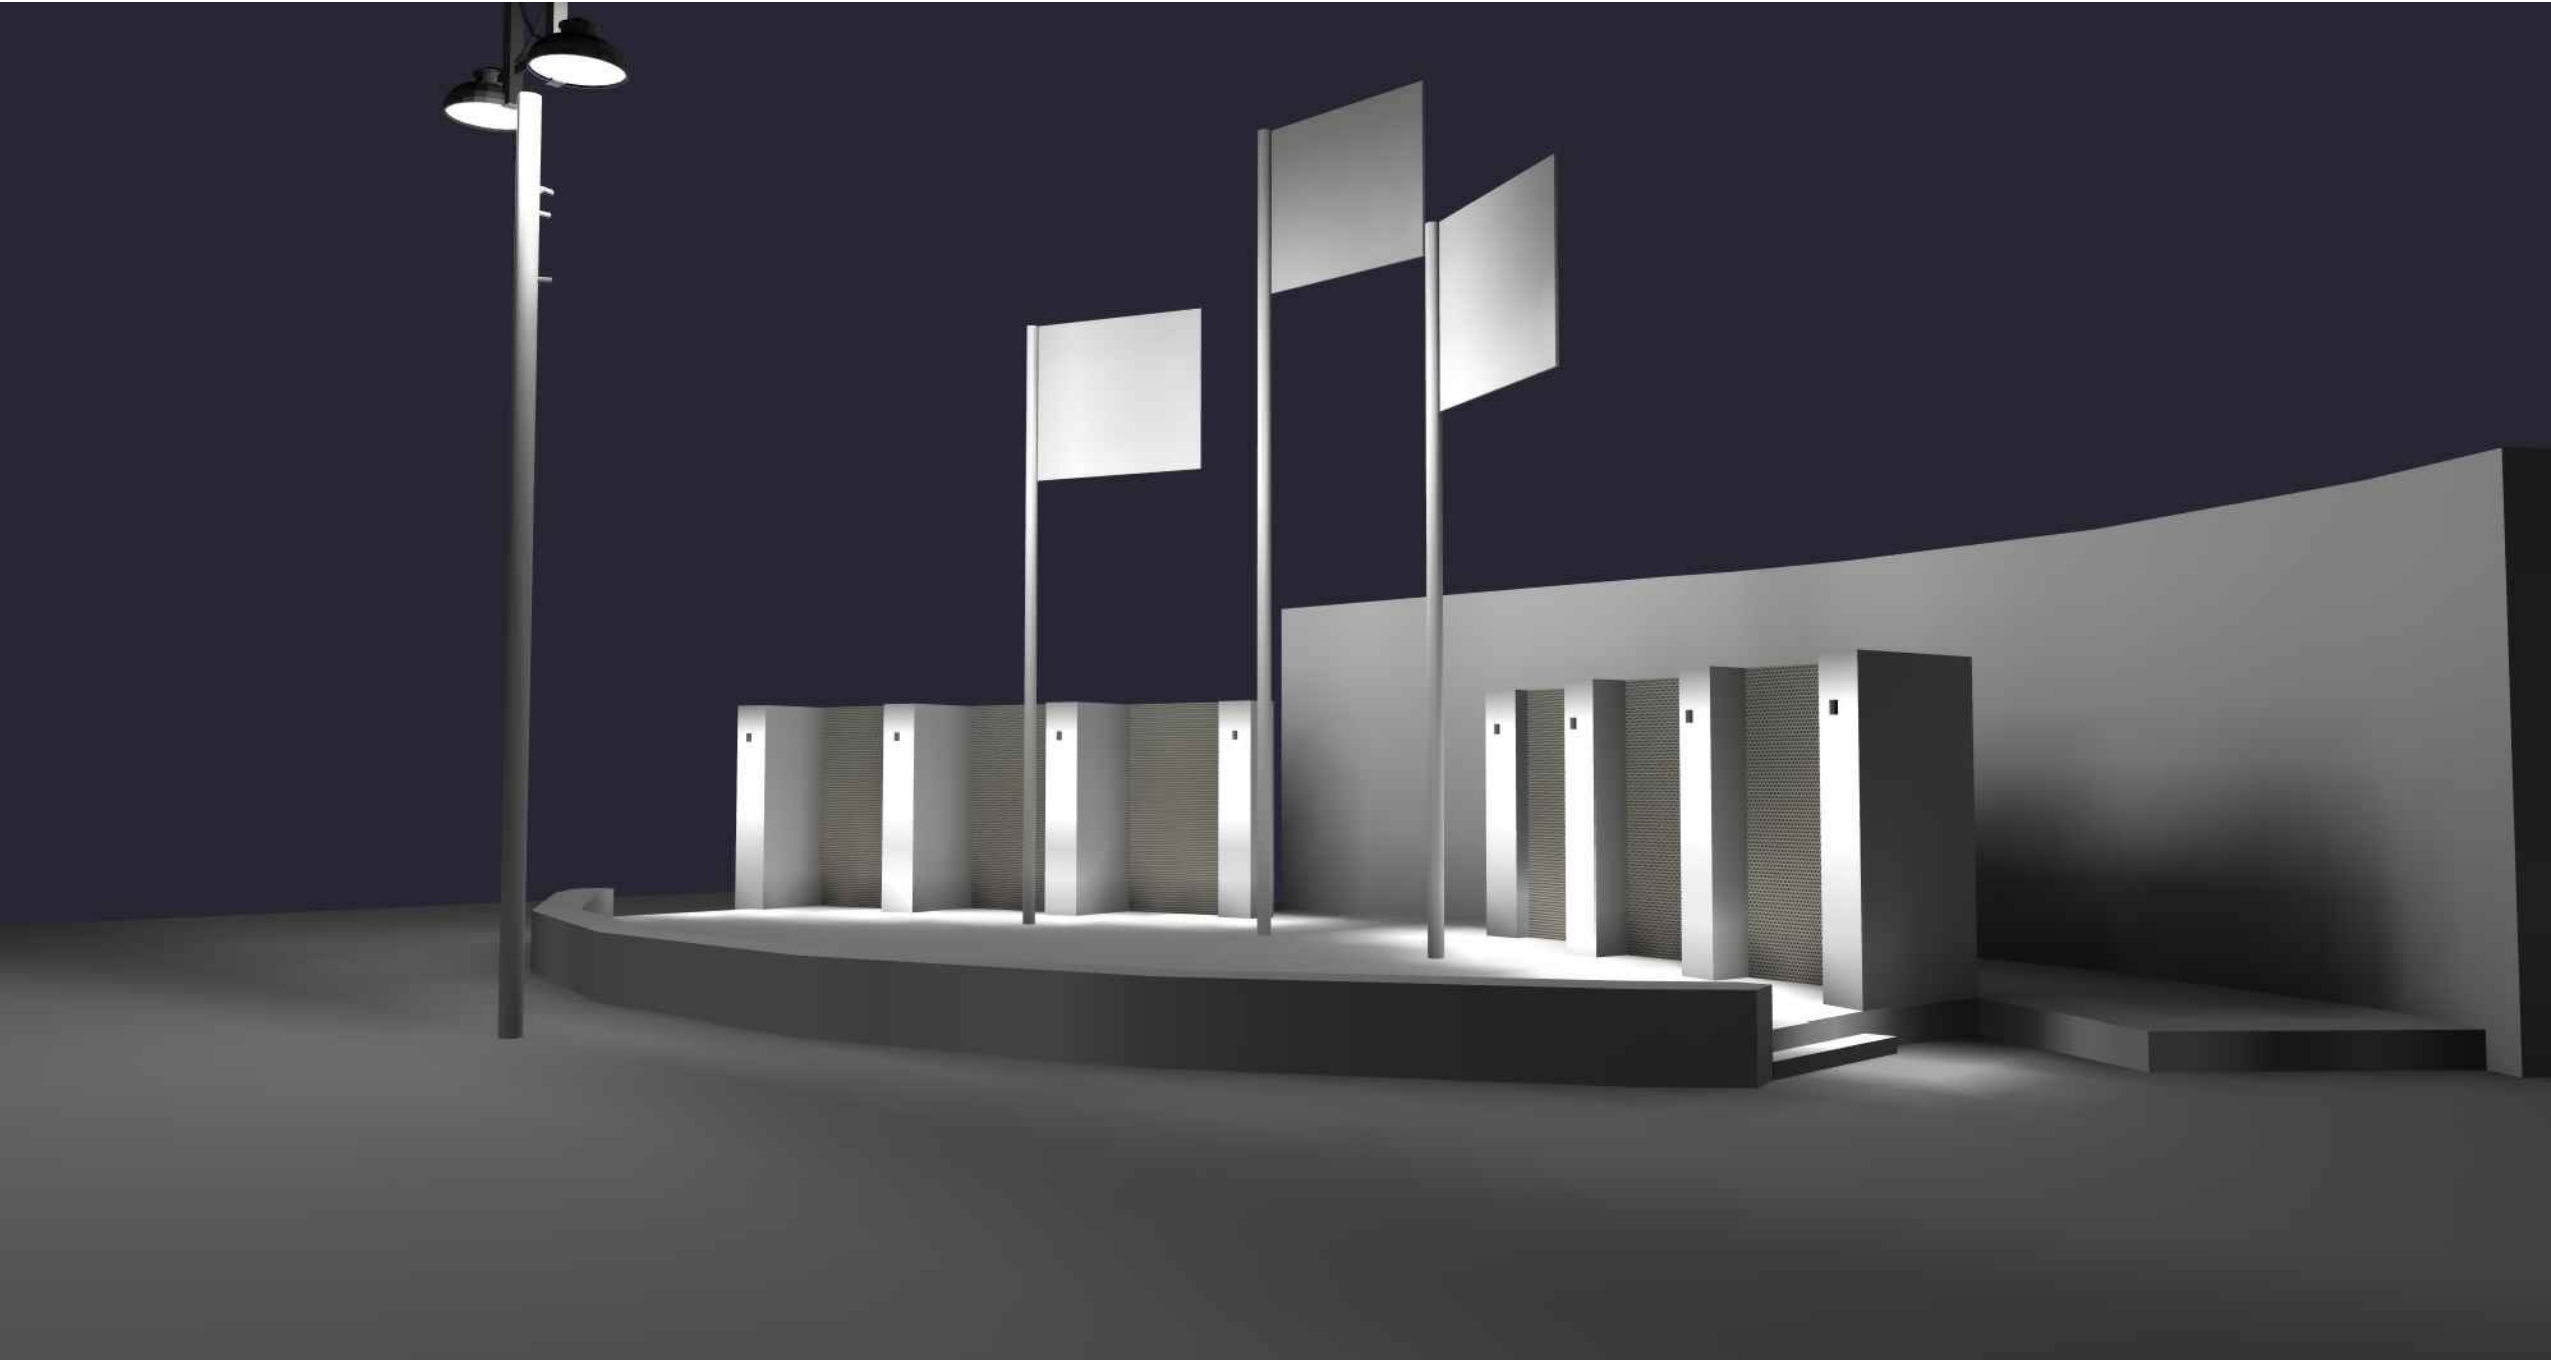

A1 LIGHTING SIMULATIONS

groundworkstudio  
MAIL: 6501 Americas Pkwy NE., Ste. 300 PHO: 505.212.9126  
Albuquerque, NM 87110 WEB: groundworkstudio.com

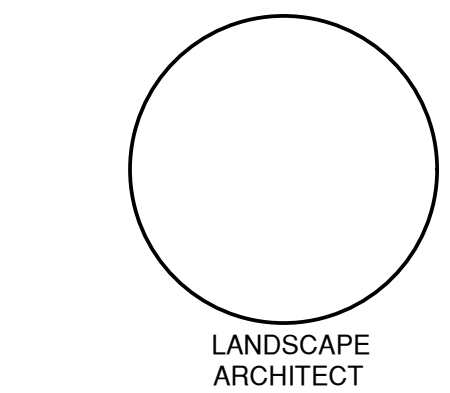

**MORA COUNTY VETERANS  
MEMORIAL**  
COURTHOUSE WAY  
MORA, NM 87332  
**60% CONSTRUCTION  
DOCUMENTS**

FEBRUARY 2022

MARK	DATE	DESCRIPTION
ISSUE: 60% - FOR REVIEW		
DATE: 02/08/2022		
PROJECT NO:		
CAD DWG FILE:		
DRAWN BY: TW		
CHECKED BY: AB		

SHEET TITLE  
ELECTRICAL EXHIBITS

LE-702



134

**MORA COUNTY VETERANS  
MEMORIAL**  
COURTHOUSE WAY  
MORA, NM 87332

**60% CONSTRUCTION  
DOCUMENTS**



