




1. CONSTRUCT ASPHALT PARKING LOT.
2. CONSTRUCT 6' WIDTH ASPHALT TRAIL.
3. CONSTRUCT AND INSTALL TRAFFIC GARDEN.
4. CONSTRUCT 15' WIDTH ASPHALT TRAIL.
5. CONSTRUCT BICYCLE PUMP TRACK.
6. FURNISH AND INSTALL 6' PARK BENCH.
7. CONSTRUCT 3' WIDTH CRUSHER FINES TRAIL.
8. CONSTRUCT 2'-6" WIDTH NATURAL SURFACE PEDAL PATH.
9. CONSTRUCT 4" THICK CONCRETE PATH.
10. CONSTRUCT 4" THICK CONCRETE SIDEWALK.
11. FURNISH AND INSTALL STEEL REMOVABLE BOLLARD.
12. CONSTRUCT SWALES, CHECK DAMS, AND DETENTION BASINS. SEE CIVIL.
13. LANDSCAPE AREA. SEE PLANTING PLAN.
14. FURNISH AND INSTALL ACCESSIBLE PARKING SIGN.

	ASPHALT		COMPACTED BASE COURSE
	4" CONCRETE		CRUSHER FINES
	6" DEPTH 4-8" RIPRAP		4" DEPTH ORGANIC MULCH
	4" DEPTH 2-4" GRAVEL MULCH		PEDAL PATH WITH NATURAL SURFACING

 6' HEIGHT CHAIN LINK FENCE.
 6' HEIGHT 5-WIRE HIGH TENSILE FENCE.
 EXISTING CHAIN LINK FENCE.
 EXISTING STORM SEWER.
 15' STORM SEWER OFF-SET.
 PROPERTY LINE

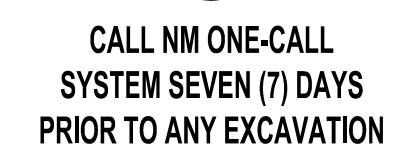

GENEIVA'S ARROYO

DESIGN REVIEW COMMITTEE	CITY ENGINEER APPROVAL	ZONE MAP NO. L-15
		CITY PROJECT NO. 7404.002
		SHEET NO. LS102

CONSULTANTS

groundworkstudio
MAIL: 6501 Americas Pkwy NE., Ste. 300PHO: 505.212.9126
Albuquerque, NM 87110 WEB: groundworkstudio.com

BENCH MARKS

35% SUBMITTAL
FOR REVIEW
NOT FOR
CONSTRUCTION

SEAL

[illegible]

DESIGNED BY: AB

DRAWN BY: TL

CHECKED BY: AB

DATE	06/20/2022
------	------------



1"=30'-0"

1. CONSTRUCT ASPHALT PARKING LOT.
2. CONSTRUCT 6" WIDTH ASPHALT TRAIL.
3. CONSTRUCT AND INSTALL TRAFFIC GARDEN.
4. CONSTRUCT 15" WIDTH ASPHALT TRAIL.
5. CONSTRUCT BICYCLE PUMP TRACK.
6. FURNISH AND INSTALL 6' PARK BENCH.
7. CONSTRUCT 3" WIDTH CRUSHER FINES TRAIL.
8. CONSTRUCT 2'-6" WIDTH NATURAL SURFACE PEDAL PATH.
9. CONSTRUCT 4" THICK CONCRETE PATH.
10. CONSTRUCT 4" THICK CONCRETE SIDEWALK.
11. FURNISH AND INSTALL STEEL REMOVABLE BOLLARD.
12. CONSTRUCT SWALES, CHECK DAMS, AND DETENTION BASINS. SEE CIVIL.
13. LANDSCAPE AREA. SEE PLANTING PLAN.
14. FURNISH AND INSTALL ACCESSIBLE PARKING SIGN.

	ASPHALT		COMPACTED BASE COURSE
	4" CONCRETE		CRUSHER FINES
	6" DEPTH 4-8" RIPRAP		4" DEPTH ORGANIC MULCH
	4" DEPTH 2-4" GRAVEL MULCH		PEDAL PATH WITH NATURAL SURFACING

————— 6' HEIGHT CHAIN LINK FENCE.


————— 6' HEIGHT 5-WIRE HIGH TENSILE FENCE.

————— EXISTING CHAIN LINK FENCE.

————— EXISTING STORM SEWER.

————— 15' STORM SEWER OFF-SET.

————— PROPERTY LINE

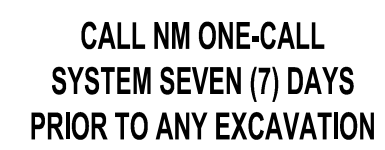

GENEIVA'S ARROYO

ZONE MAP NO.	L-15
CITY PROJECT NO.	7404.002
SHEET NO.	LS103

CONSULTANTS

groundworkstudio
MAIL: 6501 Americas Pkwy NE., Ste. 300PHO: 505.212.9126
Albuquerque, NM 87110 WEB: groundworkstudio.com

35% SUBMITTAL
FOR REVIEW
NOT FOR
CONSTRUCTION

SEAL


[illegible]

DESIGNED BY: AB

DRAWN BY: TL



CHECKED BY: AB

DATE	06/20/2022
------	------------

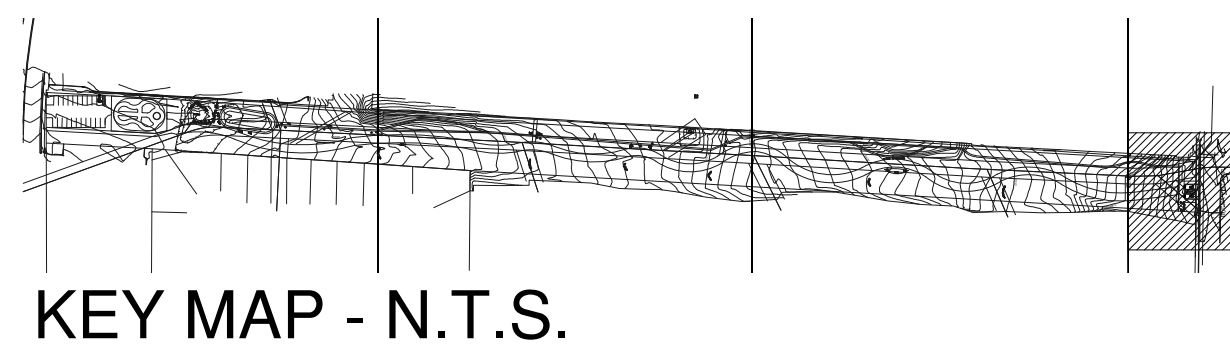

KEY MAP - N.T.S.



1"=30'-0"

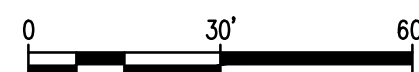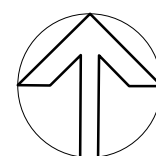

CONSTRUCTION KEYED NOTES

1. CONSTRUCT ASPHALT PARKING LOT.
2. CONSTRUCT 6' WIDTH ASPHALT TRAIL.
3. CONSTRUCT AND INSTALL TRAFFIC GARDEN.
4. CONSTRUCT 15' WIDTH ASPHALT TRAIL.
5. CONSTRUCT BICYCLE PUMP TRACK.
6. FURNISH AND INSTALL 6' PARK BENCH.
7. CONSTRUCT 3' WIDTH CRUSHER FINES TRAIL.
8. CONSTRUCT 2'-6" WIDTH NATURAL SURFACE PEDAL PATH.
9. CONSTRUCT 4" THICK CONCRETE PATH.
10. CONSTRUCT 4" THICK CONCRETE SIDEWALK.
11. FURNISH AND INSTALL STEEL REMOVABLE BOLLARD.
12. CONSTRUCT SWALES, CHECK DAMS, AND DETENTION BASINS. SEE CIVIL.
13. LANDSCAPE AREA. SEE PLANTING PLAN.
14. FURNISH AND INSTALL ACCESSIBLE PARKING SIGN.

HATCH LEGEND

  	ASPHALT		COMPACTED BASE COURSE
	4" CONCRETE		CRUSHER FINES
	6" DEPTH 4-8" RIPRAP		4" DEPTH ORGANIC MULCH
	4" DEPTH 2-4" GRAVEL MULCH		PEDAL PATH WITH NATURAL SURFACING

LINETYPE LEGEND

6' HEIGHT CHAIN LINK FENCE.

6' HEIGHT 5-WIRE HIGH TENSILE FENCE.

EXISTING CHAIN LINK FENCE.

EXISTING STORM SEWER.

15' STORM SEWER OFF-SET.

PROPERTY LINE



**CALL NM ONE-CALL
SYSTEM SEVEN (7) DAYS
PRIOR TO ANY EXCAVATION**



CITY OF ALBUQUERQUE
PARKS & RECREATION DEPARTMENT
STRATEGIC PLANNING AND DESIGN

GENEIVA'S ARROYO

DESIGN REVIEW COMMITTEE	CITY ENGINEER APPROVAL	ZONE MAP NO. L-15
		CITY PROJECT NO. 7404.002
		SHEET NO. LS104

CEAL

35% SUBMITTAL
FOR REVIEW
NOT FOR
CONSTRUCTION

BENCHMARKS

CONSULTANTS

groundworkstudio
MAIL • 6501 Americas Pkwy NE Ste. 300PHO: 505.212.8126

MAIL: 6501 Americas Pkwy NE., Ste. 300PHO: 505.212.9126
Albuquerque, NM 87110 WEB: groundworkstudionm.com