


D1 PLANTING PLAN
1"=30'-0"

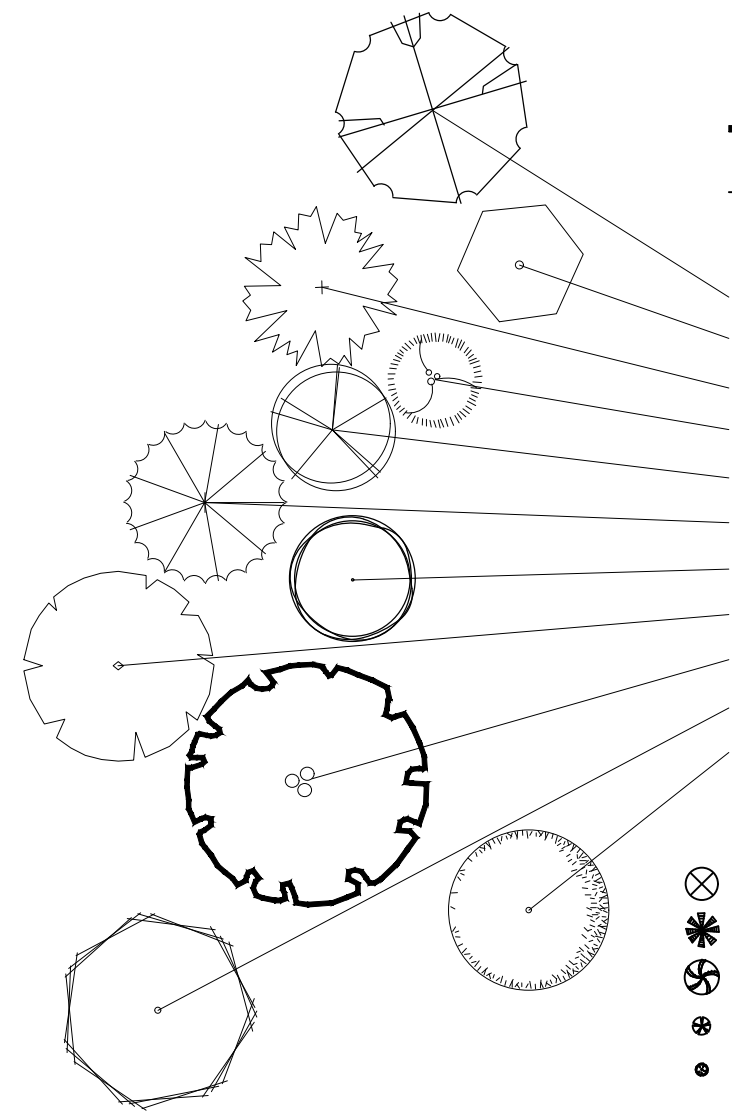

PLANT LEGEND


SYMBOL	COMMON NAME	BOTANICAL NAME	QTY	MIN. INSTALLED SIZE	CONTAINER	MATURE SIZE
TREES						
NH	NETLEAF HACKBERRY	CELTIS RETICULATA	23	2" CAL, 12'-14' HT	B&B	30' HT & SPD
MR	MEXICAN REDBUD	CERCIS MEXICANA	10	2" CAL, 12'-14' HT	B&B	20' HT & SPD
DW	'BUBBA' DESERT WILLOW	CHILOPSIS LINEARIS 'BUBBA'	18		B&B	25' HT & SPD
GL	GOLDEN-BALL LEADTREE	LEUCAENA RETUSA	13		B&B	20' HT X 15' SPD
OO	OSAGE ORANGE	MACLURA POMIFERA	10	2" CAL, 12'-14' HT	B&B	30' HT X 20' SPD
AP	AFGHAN PINE	PINUS ELДАРICA	5	MIN 5' HT	B&B	30' HT X 25' SPD
HM	HONEY MESQUITE	PROSOPIS GLANDULOSA	15		B&B	20' HT & SPD
LO	ESCARPMENT LIVE OAK	QUERCUS FUSIFORMIS	21	2" CAL, 12'-14' HT	B&B	30' HT & SPD
SO	SHUMARD OAK	QUERCUS SHUMARDII	20	2" CAL, 12'-14' HT	B&B	40' HT & SPD
GW	GOODDING WILLOW	SALIX GOODDINGII	9	2" CAL, 12'-14' HT	B&B	30' HT & SPD
FE	FRONTIER ELM	ULMUS 'FRONTIER'	14	2" CAL, 12'-14' HT	B&B	30' HT & 25' SPD
GROUND COVERS						
KN	KINNIKINNICK	ARCTOSTAPHYLOS UVA-URSI	29		1-GAL	12" HT X 60" SPD
CB	PROSTRATE COYOTE BRUSH	BACCHARIS X 'STARN THOMPSON'	31	MIN 18" SPD	5-GAL	2' HT X 5' SPD
IB	TRAILING INDIGO BUSH	DALEA GREGGII	40	MIN 18" SPD	5-GAL	2' HT X 6" SPD
SD	'SIERRA GOLD' DALEA	DALEA CAPITATA 'SIERRA GOLD'	70	MIN 18" SPD	5-GAL	12" HT X 36" SPD
PF	PARTRIDGE FEATHER	TANACETUM DENSUM AMANI	148		1-GAL	6" HT X 24" SPD

GENERAL NOTES


- A. IF THERE IS A DISCREPANCY BETWEEN PLANT QUANTITIES LISTED IN THE PLANT SCHEDULE AND THOSE SHOWN ON THE PLANTING PLAN, QUANTITIES SHOWN ON THE PLAN SHALL GOVERN. CONTRACTOR SHALL VERIFY ALL QUANTITIES PRIOR TO BID. ADDITIONAL PAYMENT WILL NOT BE MADE FOR ANY DISCREPANCY IN QUANTITIES BETWEEN THE PLANTING PLAN AND THE PLANT SCHEDULE.
- B. CONTRACTOR SHALL INSTALL A 3" DEPTH OF 1" 'MOUNTAINAIR BROWN' GRAVEL MULCH AS AVAILABLE FROM JPR GRAVEL (805-877-4913). INSTALL MULCH OVER OVER FILTER FABRIC, MIN. 3 OZ/SY NONWOVEN NEEDLE PUNCHED POLYPROPYLENE (MIRAFI M5SCAPE OR EQUIVALENT). OVERLAP FABRIC ENDS 3", TURN DOWN EDGES 6". TOP OF GRAVEL MULCH SHALL BE 1" BELOW TOP OF ADJACENT PAVING. PROVIDE SAMPLE OF GRAVEL MULCH FOR REVIEW AND APPROVAL PRIOR TO INSTALLATION.
- C. IF THERE IS A DISCREPANCY IN THE FIELD OR NURSERY BETWEEN THE CONTAINER SIZE LISTED UNDER "CONTAINER" AND HEIGHT & SPREAD LISTED UNDER "INSTALLED SIZE", THE SPECIFIED PLANT SHALL MEET HEIGHT & SPREAD REQUIREMENTS SPECIFIED UNDER "INSTALLED SIZE". IF A LARGER CONTAINER SIZE IS REQUIRED TO MEET THESE SPECIFICATIONS, IT SHALL BE PROVIDED AT NO ADDITIONAL COST TO THE OWNER.
- D. TREES SHALL BE PLANTED PER DETAILS LP-104/E4 AND LP-104/E5. SHRUBS SHALL BE PLANTED PER DETAILS LP-104/D4 AND LP-104/D5.
- E. FURNISH AND INSTALL LANDSCAPE BOULDERS PER DETAIL LP-104/E3.

HATCH LEGEND

- MEADOW MIX
- POLLINATOR GARDEN MIX

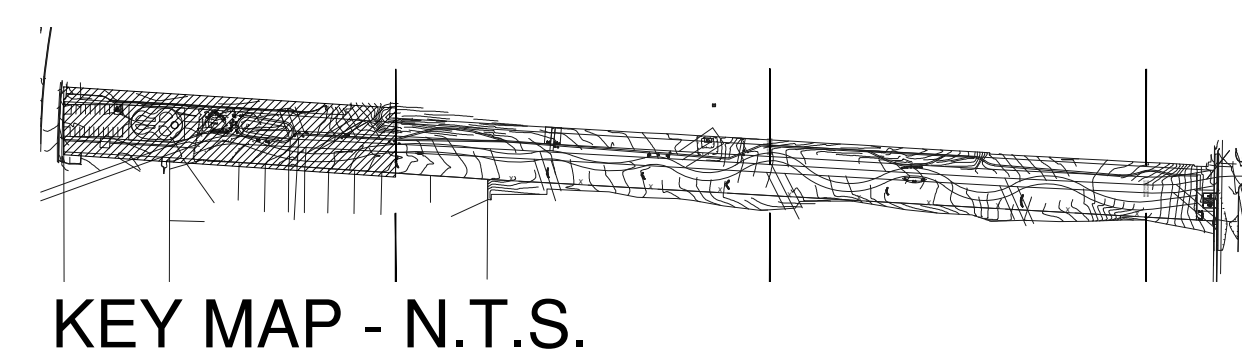

CALL NM ONE-CALL
SYSTEM SEVEN (7) DAYS
PRIOR TO ANY EXCAVATION

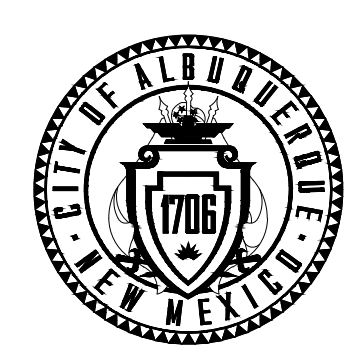

CITY OF ALBUQUERQUE
PARKS & RECREATION DEPARTMENT
STRATEGIC PLANNING AND DESIGN

GENEIVA'S ARROYO

DESIGN REVIEW COMMITTEE

CITY ENGINEER APPROVAL

ZONE MAP NO.
L-15

CITY PROJECT NO.
7404.002

SHEET NO.
LP101

35% SUBMITTAL
FOR REVIEW
NOT FOR
CONSTRUCTION

CONSULTANTS

BENCH MARKS

SEAL


groundworkstudio
MAIL: 6501 Americas Pkwy NE, Ste. 300PHO: 505.212.8726
Albuquerque, NM 87110
WEB: groundworkstudio.com



SYMBOL	COMMON NAME	BOTANICAL NAME	QTY	MIN. INSTALLED SIZE	CONTAINER	MATURE SIZE
TREES						
NH	NETLEAF HACKBERRY	CELTIS RETICULATA	23	2" CAL, 12'-14' HT	B&B	30' HT & SPD
MR	MEXICAN REDBUD	CERCIS MEXICANA	10	2" CAL, 12'-14' HT	B&B	20' HT & SPD
DW	'BUBBA' DESERT WILLOW	CHILOPSIS LINEARIS 'BUBBA'	18		B&B	25' HT & SPD
GL	GOLDEN-BALL LEADTREE	LEUCAENA RETUSA	13		B&B	20' HT X 15' SPD
OO	OSAGE ORANGE	MACLURA POMIFERA	10	2" CAL, 12'-14' HT	B&B	30' HT X 20' SPD
AP	AFGHAN PINE	PINUS ELДАРICA	5	MIN 5' HT	B&B	30' HT X 25' SPD
HM	HONEY MESQUITE	PROSOPIS GLANDULOSA	15		B&B	20' HT & SPD
LO	ESCARPMENT LIVE OAK	QUERCUS FUSIFORMIS	21	2" CAL, 12'-14' HT	B&B	30' HT & SPD
SO	SHUMARD OAK	QUERCUS SHUMARDII	20	2" CAL, 12'-14' HT	B&B	40' HT & SPD
GW	GOODDING WILLOW	SALIX GOODDINGII	9	2" CAL, 12'-14' HT	B&B	30' HT & SPD
FE	FRONTIER ELM	ULMUS 'FRONTIER'	14	2" CAL, 12'-14' HT	B&B	30' HT & 25' SPD
GROUNDCOVERS						
KN	KINNICKINICK	ARCTOSTAPHYLOS UVA-URSI	29		1-GAL	12" HT X 60" SPD
CB	PROSTRATE COYOTE BRUSH	BACCHARIS X 'STARN THOMPSON'	31	MIN 18" SPD	5-GAL	2' HT X 5' SPD
IB	TRAILING INDIGO BUSH	DALEA GREGGII	40	MIN 18" SPD	5-GAL	2' HT X 6' SPD
SD	'SIERRA GOLD' DALEA	DALEA CAPITATA 'SIERRA GOLD'	70	MIN 18" SPD	5-GAL	12" HT X 36" SPD
PF	PARTRIDGE FEATHER	TANACETUM DENSUM AMANI	148		1-GAL	6" HT X 24" SPD

- A. IF THERE IS A DISCREPANCY BETWEEN PLANT QUANTITIES LISTED IN THE PLANT SCHEDULE AND THOSE SHOWN ON THE PLANTING PLAN, QUANTITIES SHOWN ON THE PLAN SHALL GOVERN. CONTRACTOR SHALL VERIFY ALL QUANTITIES PRIOR TO BID. ADDITIONAL PAYMENT WILL NOT BE MADE FOR ANY DISCREPANCY IN QUANTITIES BETWEEN THE PLANTING PLAN AND THE PLANT SCHEDULE.
- B. CONTRACTOR SHALL INSTALL A 3" DEPTH OF 1" MOUNTAINAIRE BROWN GRAVEL MULCH AS AVAILABLE FROM JPR GRAVEL (505-877-4913). INSTALL MULCH OVER FILTER FABRIC. MIN. 3 OZ/SY NONWOVEN NEEDLE PUNCHED POLYPROPYLENE NONWOVEN FILTER FABRIC (EQUIVALENT). OVERLAP FABRIC ENDS 3", TURN DOWN EDGES 6". TOP OF GRAVEL MULCH SHALL BE 1" BELOW TOP OF ADJACENT PAVING. PROVIDE SAMPLE OF GRAVEL MULCH FOR REVIEW AND APPROVAL PRIOR TO INSTALLATION.
- C. IF THERE IS A DISCREPANCY IN THE FIELD OR NURSERY BETWEEN THE CONTAINER SIZE LISTED UNDER "CONTAINER" AND HEIGHT & SPREAD LISTED UNDER "INSTALLED SIZE", THE SPECIFIED PLANT SHALL MEET HEIGHT & SPREAD REQUIREMENTS SPECIFIED UNDER "INSTALLED SIZE". IF A LARGER CONTAINER SIZE IS REQUIRED TO MEET THESE SPECIFICATIONS, IT SHALL BE PROVIDED AT NO ADDITIONAL COST TO THE OWNER.
- D. TREES SHALL BE PLANTED PER DETAILS LP-104/E4 AND LP-104/E5. SHRUBS SHALL BE PLANTED PER DETAILS LP-104/D4 AND LP-104/D5.
- E. FURNISH AND INSTALL LANDSCAPE BOULDERS PER DETAIL LP-104/E3.

☐ MEADOW MIX
☐ POLLINATOR GARDEN MIX

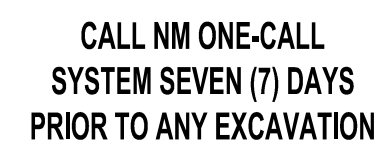

DESIGN REVIEW COMMITTEE	CITY ENGINEER APPROVAL	ZONE MAP NO. L-15
		CITY PROJECT NO. 7404.002
		SHEET NO. LP103

35% SUBMITTAL
FOR REVIEW
NOT FOR
CONSTRUCTION

SEAL

[illegible]


DESIGNED BY: AB

DRAWN BY: TL

CHECKED BY: AB

DATE	06/20/2022
------	------------

D1 PLANTING PLAN
SCALE

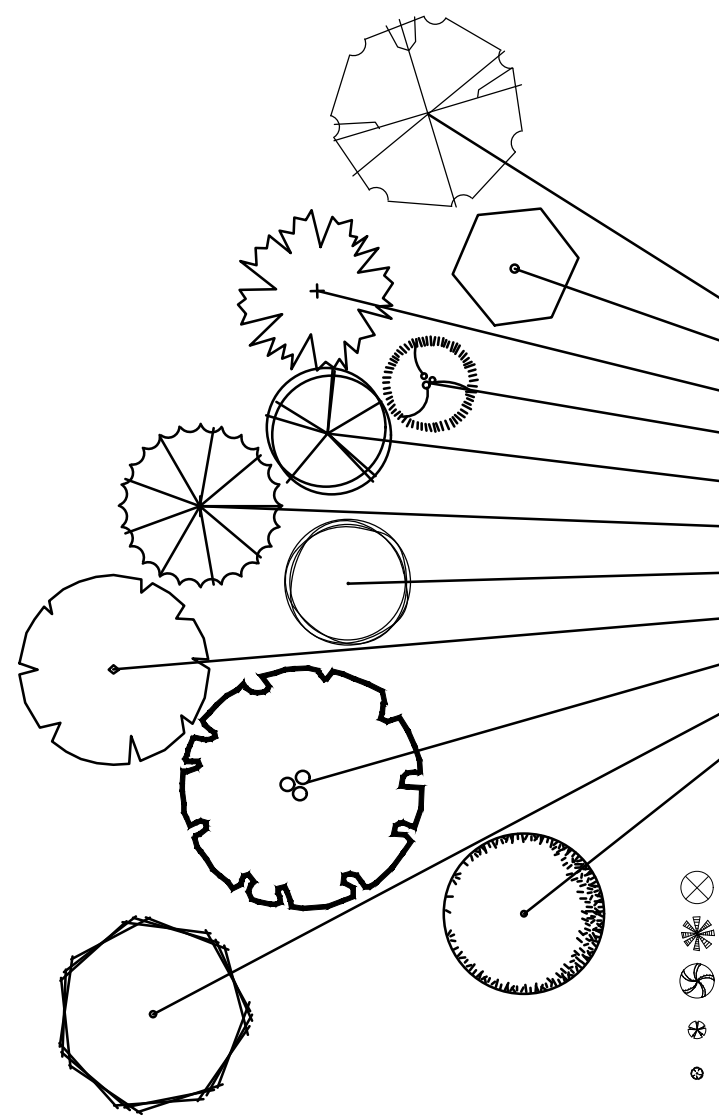

PLANT LEGEND

SYMBOL	COMMON NAME	BOTANICAL NAME	QTY	MIN. INSTALLED SIZE	CONTAINER	MATURE SIZE
<u>TREES</u>						
NH	NETLEAF HACKBERRY	CELTIS RETICULATA	23	2" CAL, 12'-14' HT	B&B	30' HT & SPD
MR	MEXICAN REDBUD	CERCIS MEXICANA	20	2" CAL, 12'-14' HT	B&B	20' HT & SPD
DW	'BUBBA' DESERT WILLOW	CHILOPSIS LINEARIS 'BUBBA'	18		B&B	25' HT & SPD
GL	GOLDEN-BALL LEADTREE	LEUCAENA RETUSA	13		B&B	20' HT X 15' SPD
OO	OSAGE ORANGE	MACLURA POMIFERA	10	2" CAL, 12'-14' HT	B&B	30' HT X 20' SPD
AP	AFGHAN PINE	PINUS ELДАРICA	5	MIN 5' HT	B&B	30' HT X 25' SPD
HM	HONEY MESQUITE	PROSOPIS GLANDULOSA	15		B&B	20' HT & SPD
LO	ESCARPMENT LIVE OAK	QUERCUS FUSIFORMIS	21	2" CAL, 12'-14' HT	B&B	30' HT & SPD
SO	SHUMARD OAK	QUERCUS SHUMARDII	20	2" CAL, 12'-14' HT	B&B	40' HT & SPD
GW	GOODING WILLOW	SALIX GOODINGII	9	2" CAL, 12'-14' HT	B&B	30' HT & SPD
FE	FRONTIER ELM	ULMUS 'FRONTIER'	14	2" CAL, 12'-14' HT	B&B	30' HT & 25' SPD
<u>GROUNDCOVERS</u>						
KN	KINNICKINICK	ARCTOSTAPHYLOS UVA-URSI	29		1-GAL	12" HT X 60" SPD
CB	PROSTRATE COYOTE BRUSH	BACCHARIS 'X 'STARN THOMPSON'	31	MIN 18" SPD	5-GAL	2' HT X 5' SPD
IB	TRAILING INDIGO BUSH	DALEA GREGGII	40	MIN 18" SPD	5-GAL	2' HT X 6' SPD
SD	'SIERRA GOLD' DALEA	DALEA CAPITATA 'SIERRA GOLD'	70	MIN 18" SPD	5-GAL	12" HT X 36" SPD
PF	PARTRIDGE FEATHER	TANACETUM DENSUM AMANI	148		1-GAL	6" HT X 24" SPD


GENERAL NOTES

- A. IF THERE IS A DISCREPANCY BETWEEN PLANT QUANTITIES LISTED IN THE PLANT SCHEDULE AND THOSE SHOWN ON THE PLANTING PLAN, QUANTITIES SHOWN ON THE PLAN SHALL GOVERN. CONTRACTOR SHALL VERIFY ALL QUANTITIES PRIOR TO BID. ADDITIONAL PAYMENT WILL NOT BE MADE FOR ANY DISCREPANCY IN QUANTITIES BETWEEN THE PLANTING PLAN AND THE PLANT SCHEDULE.
- B. CONTRACTOR SHALL INSTALL A 3" DEPTH OF 1" MOUNTAINAIRE BROWN GRAVEL MULCH AS AVAILABLE FROM JPR GRAVEL (805-877-4931). INSTALL MULCH OVER FILTER FABRIC, MIN. 3 OZ/SY NONWOVEN NEEDLE PUNCHED POLYPROPYLENE (MIRAFIL OR EQUIVALENT). OVERLAP FABRIC ENDS 3", TURN DOWN EDGES 6". TOP OF GRAVEL MULCH SHALL BE 1" BELOW TOP OF ADJACENT PAVING. PROVIDE SAMPLE OF GRAVEL MULCH FOR REVIEW AND APPROVAL PRIOR TO INSTALLATION.
- C. IF THERE IS A DISCREPANCY IN THE FIELD OR NURSERY BETWEEN THE CONTAINER SIZE LISTED UNDER "CONTAINER" AND HEIGHT & SPREAD LISTED UNDER "INSTALLED SIZE", THE SPECIFIED PLANT SHALL MEET HEIGHT & SPREAD REQUIREMENTS SPECIFIED UNDER "INSTALLED SIZE". IF A LARGER CONTAINER SIZE IS REQUIRED TO MEET THESE SPECIFICATIONS, IT SHALL BE PROVIDED AT NO ADDITIONAL COST TO THE OWNER.
- D. TREES SHALL BE PLANTED PER DETAILS LP-104/E4 AND LP-104/E5. SHRUBS SHALL BE PLANTED PER DETAILS LP-104/D4 AND LP-104/D5.
- E. FURNISH AND INSTALL LANDSCAPE BOULDERS PER DETAIL LP-104/E3.


HATCH LEGEND

☐ MEADOW MIX

☐ POLLINATOR GARDEN MIX

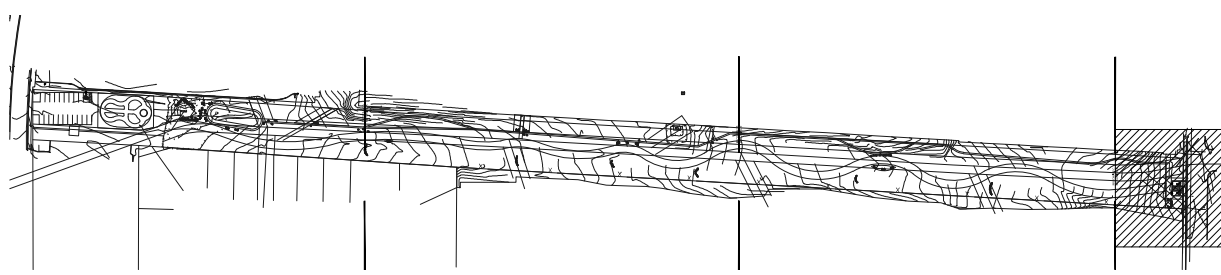


KEY MAP - N.T.S.

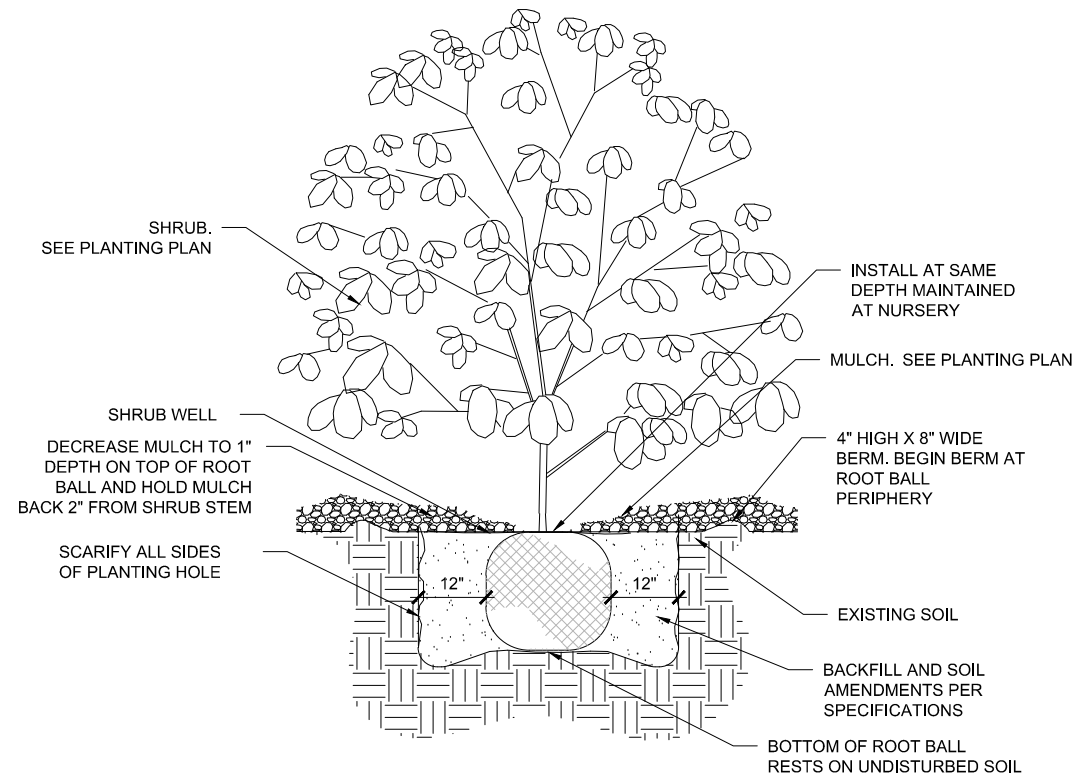


D5 SHRUB PLANTING

SCALE: N.T.S.

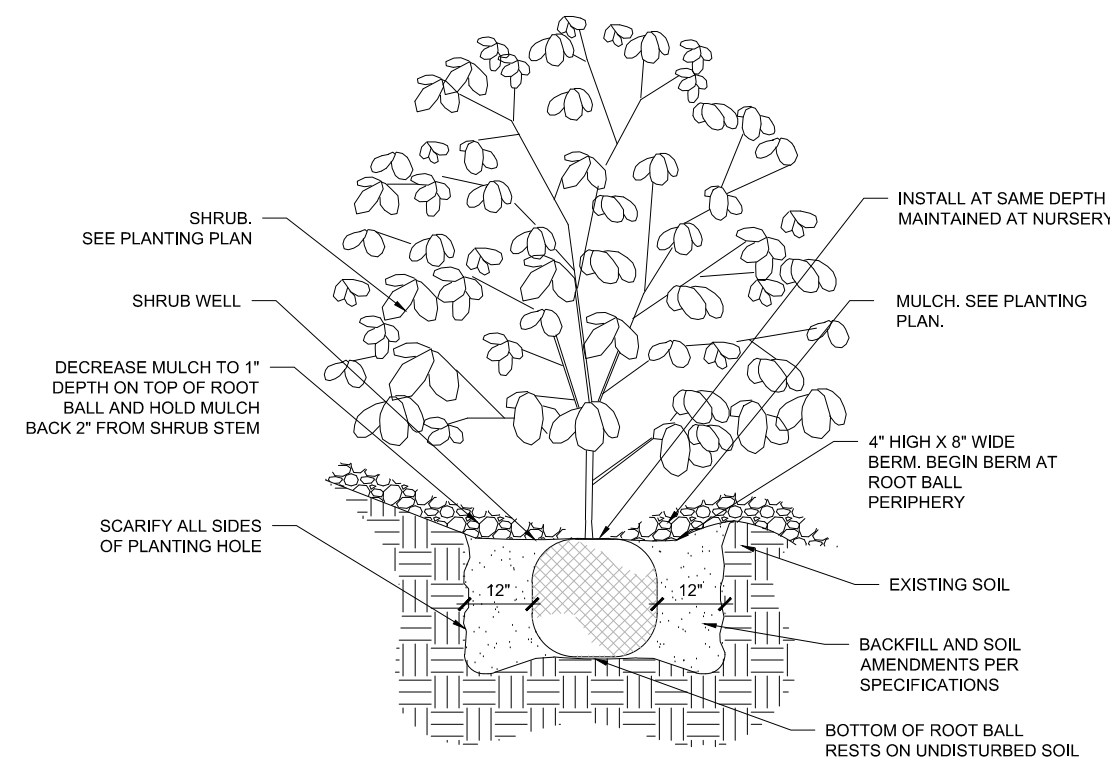


D4 SHRUB PLANTING ON SLOPE

SCALE: N.T.S.

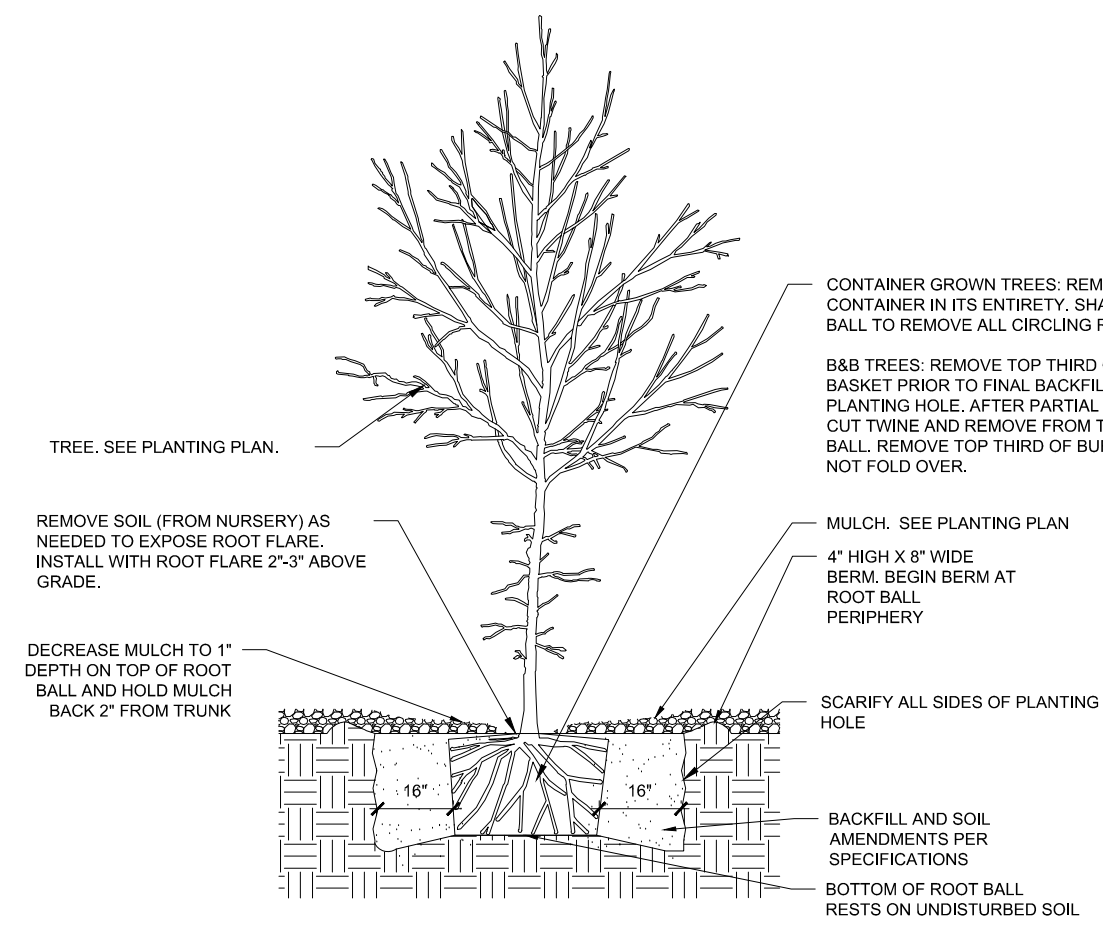


E5 TREE PLANTING

SCALE: N.T.S.

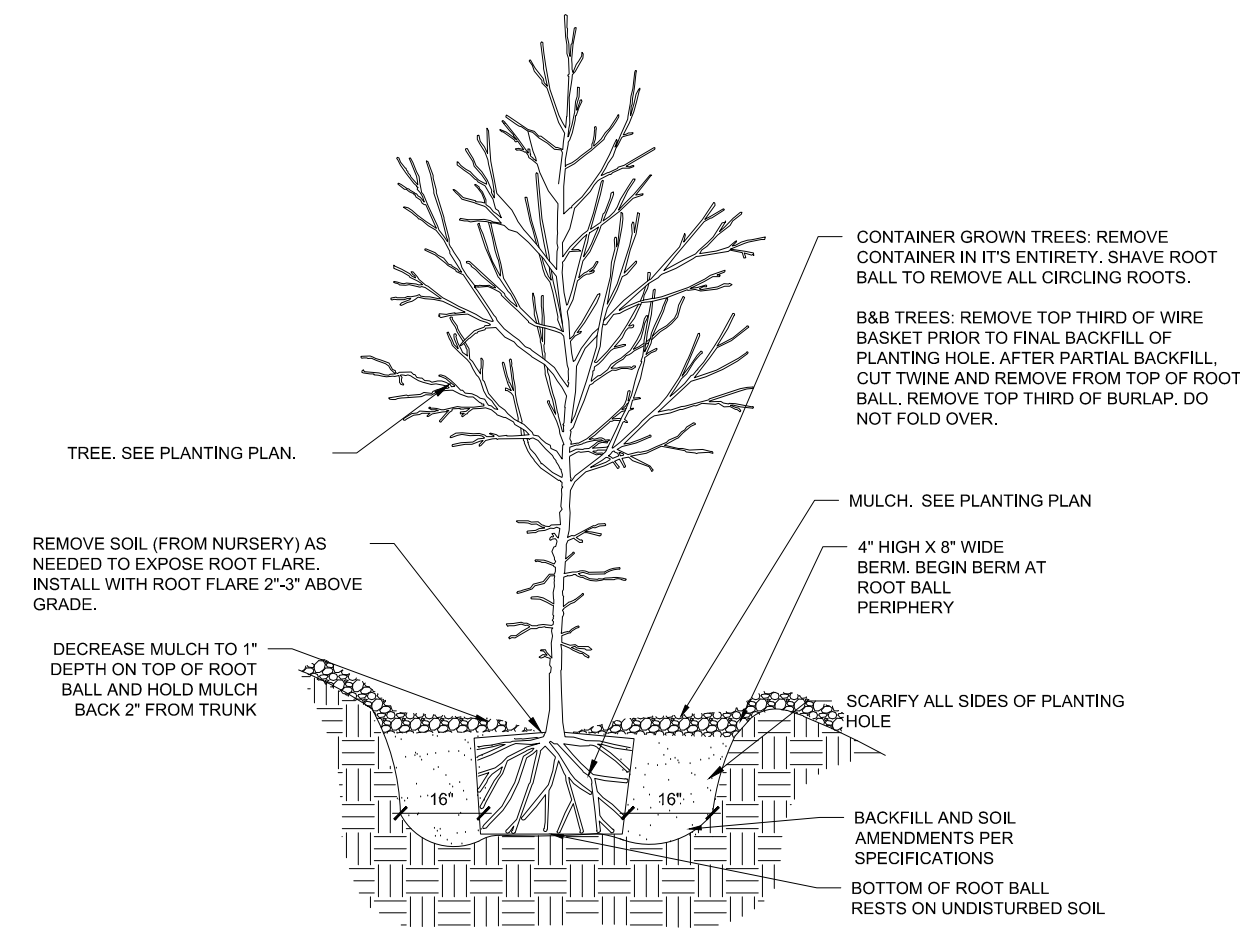

E4 TREE PLANTING ON SLOPE

SCALE: N.T.S.

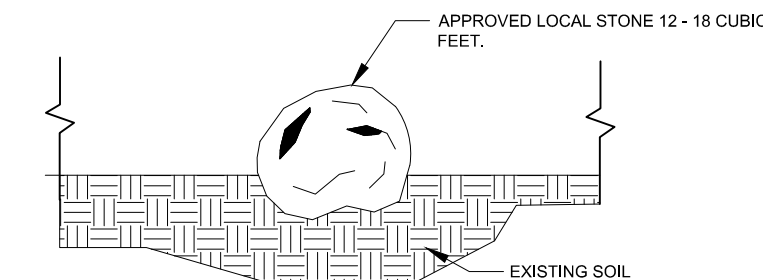

NOTE:


1. SOIL BENEATH BOULDER SHALL BE EXCAVATED APPROXIMATELY 2' DEEP BEFORE PLACING BOULDER.

E3 LANDSCAPE BOULDER

NTS



**CALL NM ONE-CALL
SYSTEM SEVEN (7) DAYS
PRIOR TO ANY EXCAVATION**

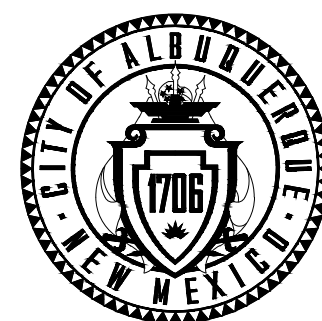

CITY OF ALBUQUERQUE
PARKS & RECREATION DEPARTMENT
STRATEGIC PLANNING AND DESIGN

GENEIVA'S ARROYO

DESIGN REVIEW COMMITTEE

CITY ENGINEER APPROVAL

ZONE MAP NO.

L-15

CITY PROJECT NO.

7404.002

SHEET NO. LP104